


G:\PROJECTS\4-01126\2 ENGINEERING\2.0 CAD\4-01126- PREVENTATIVE MAINTENANCE 2021.DWG, LAYOUT1, 7/29/2020 9:26:49 AM, mppolk

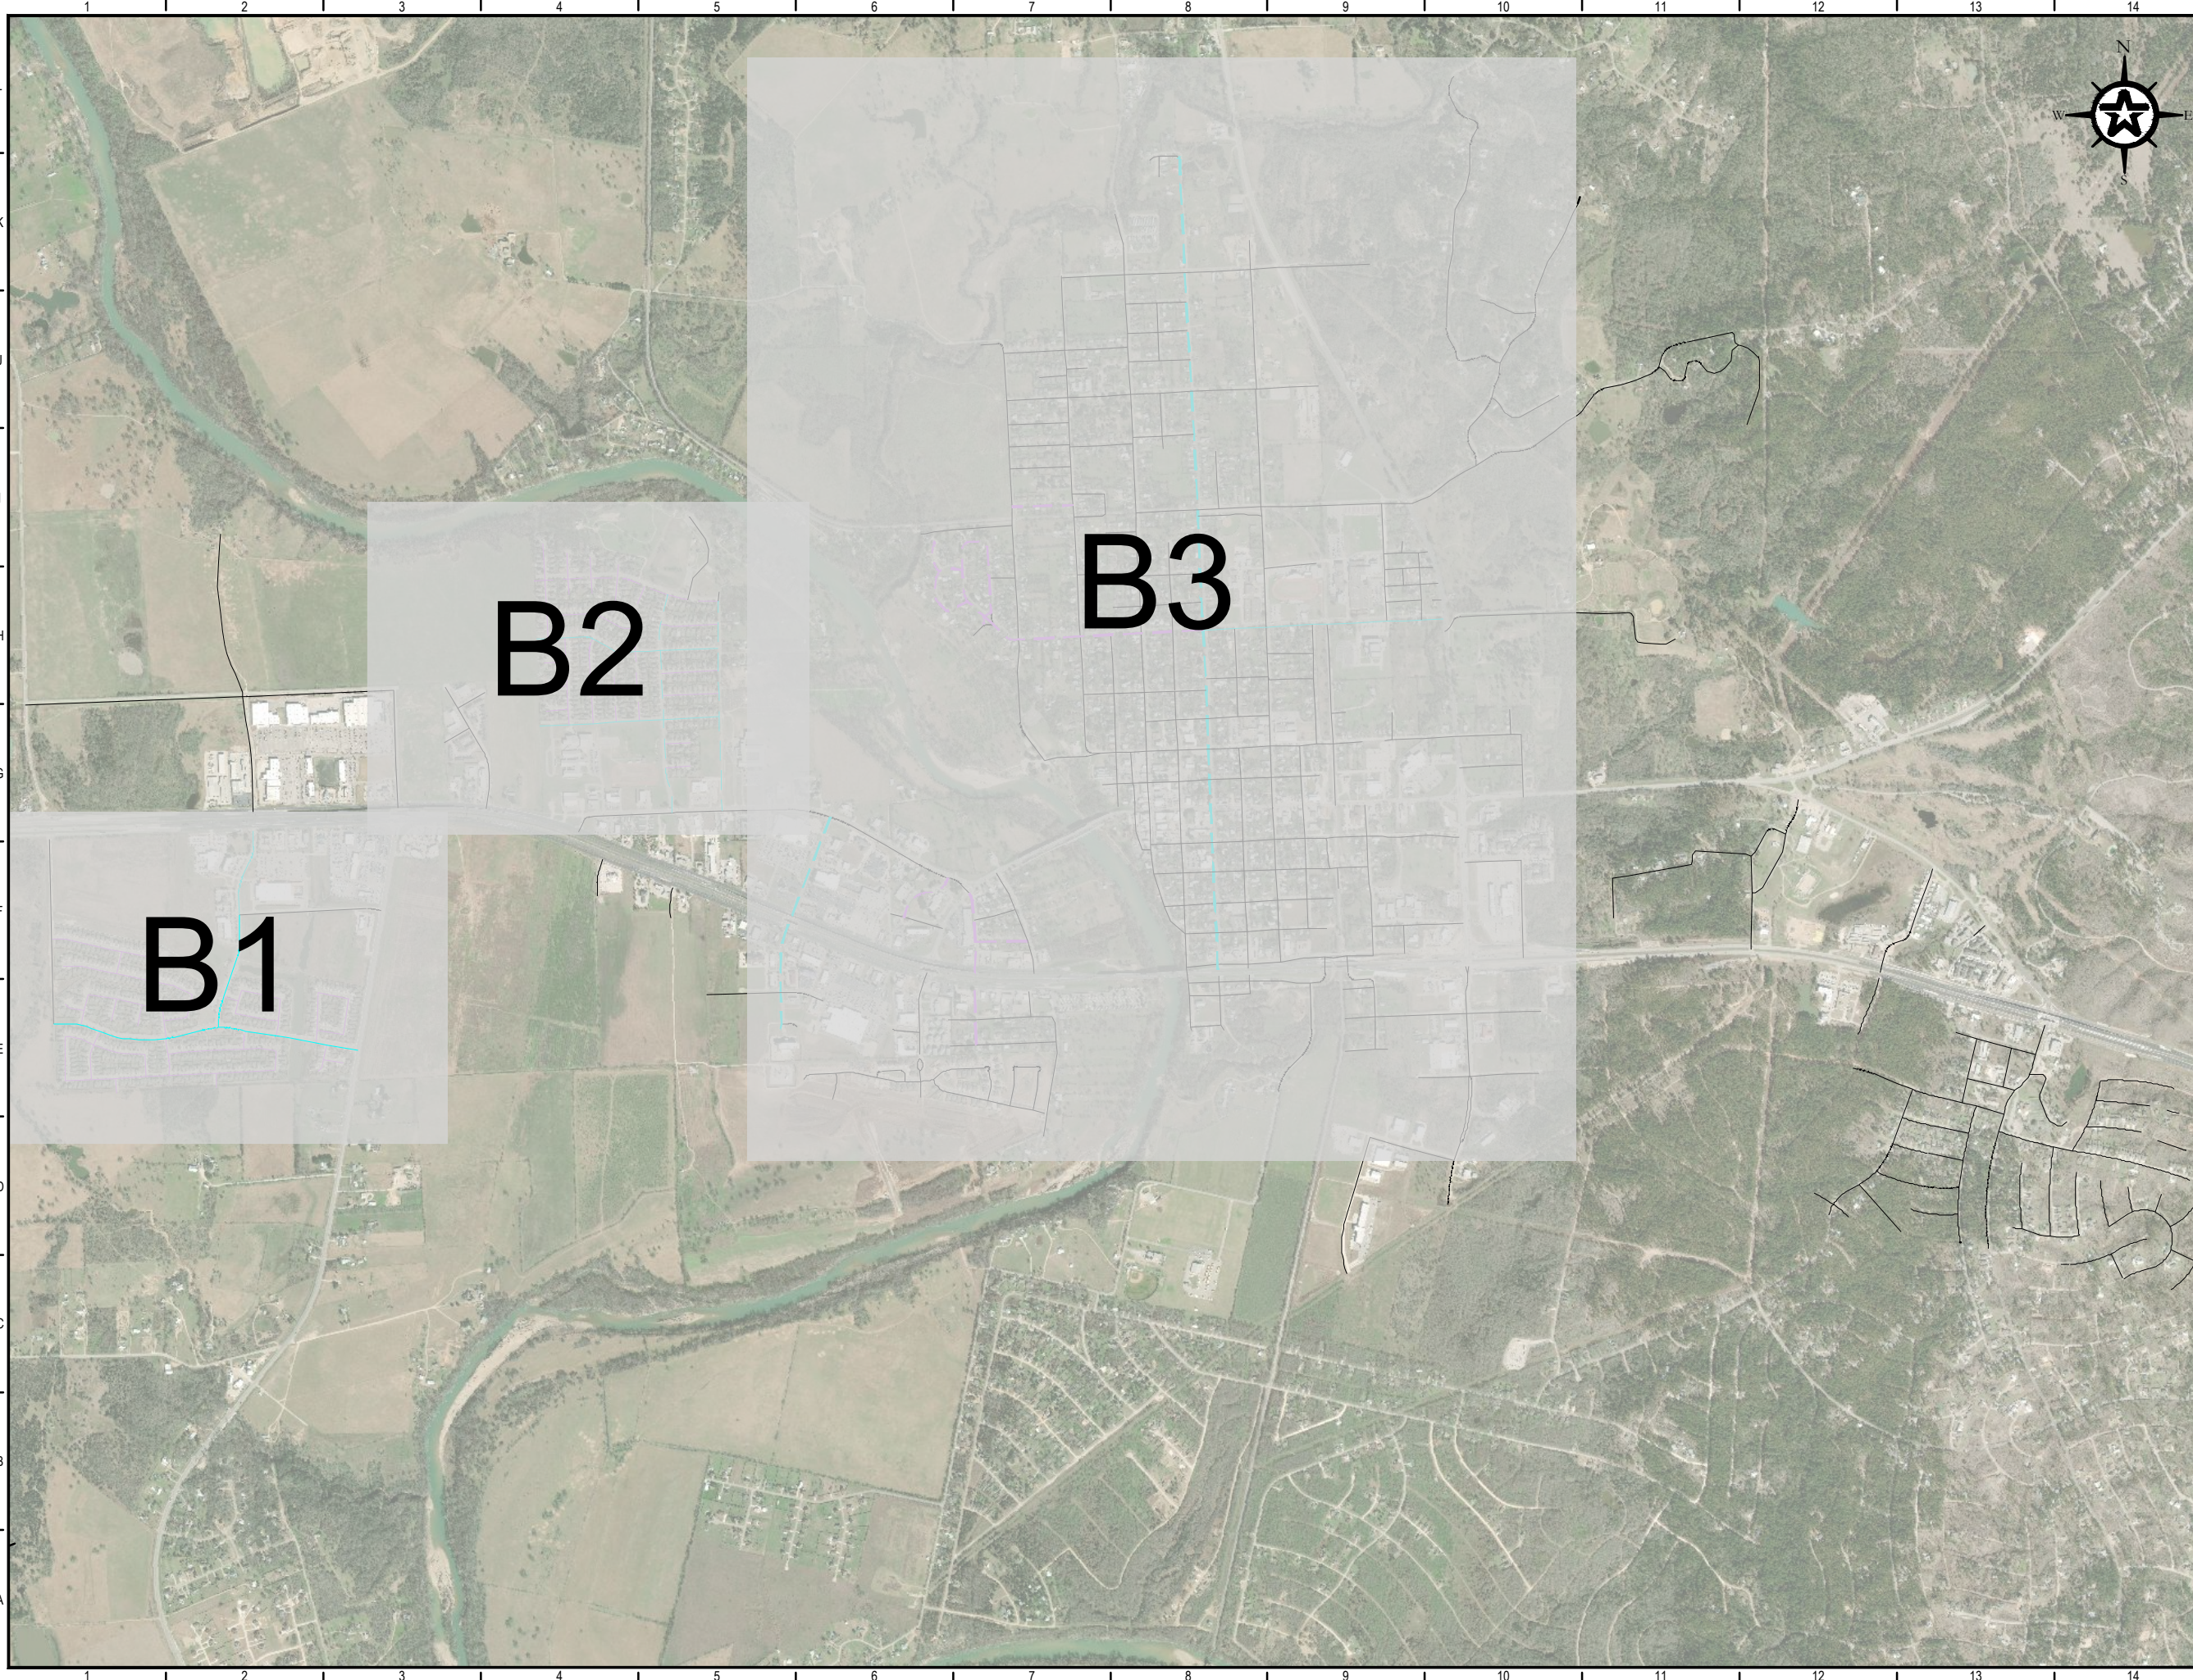

LEGEND

- 2020**
- SEAL COAT (TxDOT 316) (GRADE 4) (PL)
- SEAL COAT (TxDOT 316) (GRADE 5) (PL)
- 2021**
- SEAL COAT (TxDOT 316) (GRADE 4) (PL)
- SEAL COAT (TxDOT 316) (GRADE 5) (PL)

REV.	DESCRIPTION	DATE



CITY OF BASTROP


2021 MAINTENANCE PROGRAM

PREVENTATIVE MAINTENANCE OVERVIEW

PRELIMINARY FOR REVIEW ONLY


THIS DOCUMENT IS RELEASED FOR THE PURPOSE OF INTERNAL REVIEW UNDER THE AUTHORITY OF PROFESSIONAL ENGINEER R. ALAN MUNGER #05341 ON THE DATE SHOWN ON THE DATE STAMP. IT IS NOT TO BE USED FOR CONSTRUCTION, BIDDING, OR PERMIT PURPOSES.	DESIGNED	RAM
	DRAFTED	RAM
	CHECKED	KPD/MPP
	PROJECT NO.	RAM
	PROJECT NO.	4-01126
DRAWING NO.		B

G:\PROJECTS\4-01126\2 ENGINEERING\2.0 CAD\4-01126-PREVENTATIVE MAINTENANCE 2021.DWG, B1, 7/29/2020 10:47:51 AM, mpsk

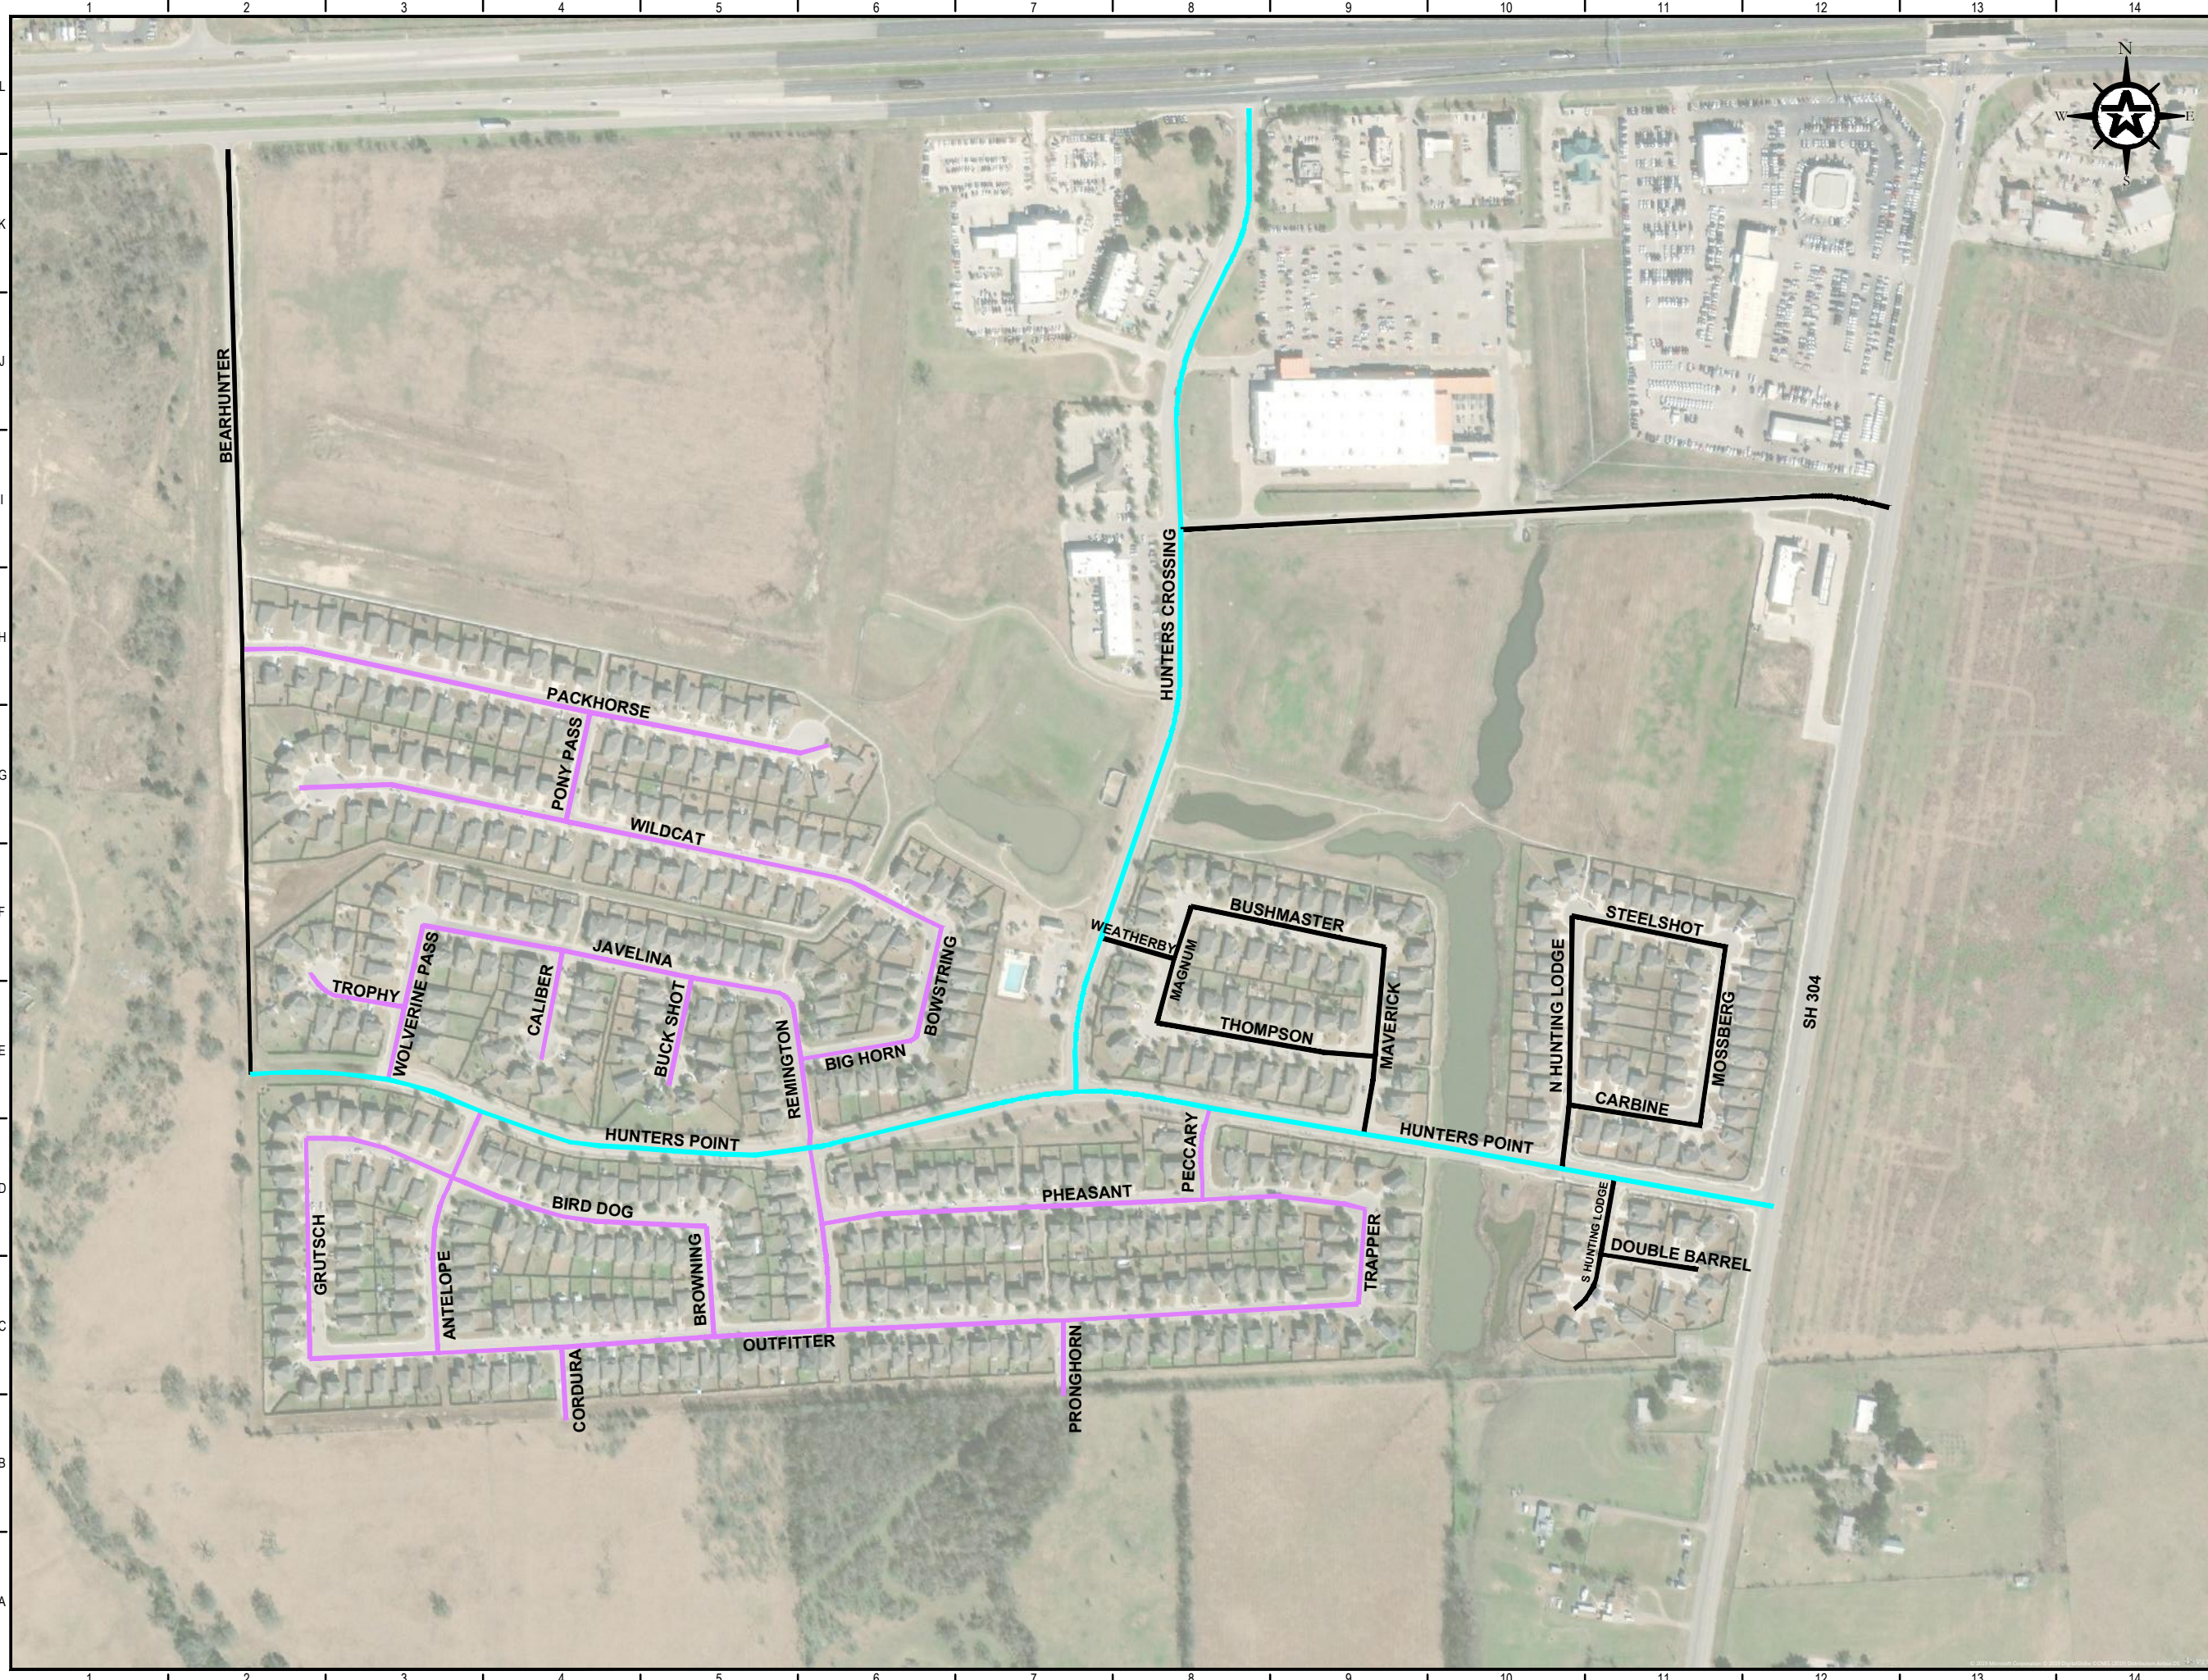

LEGEND

- 2020
NONE
- 2021
— SEAL COAT (TXDOT 316)
(GRADE 4) (PL)
— SEAL COAT (TXDOT 316)
(GRADE 5) (PL)

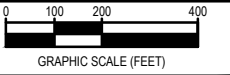

REV.	DESCRIPTION	DATE



CITY OF BASTROP

2021 MAINTENANCE PROGRAM


PREVENTATIVE MAINTENANCE MAP B1

PRELIMINARY FOR REVIEW ONLY

THIS DOCUMENT IS RELEASED FOR THE PURPOSE OF REVIEW UNDER THE AUTHORITY OF PROFESSIONAL ENGINEER R. ALAN MUNGER #05341 ON THE DATE SHOWN ON THE DATE STAMP. IT IS NOT TO BE USED FOR CONSTRUCTION, BIDDING, OR PERMIT PURPOSES.

DESIGNED	RAM
DRAWN	RAM
CHECKED	KPD/MPP
PROJECT NO.	RAM
	4-01126
DRAWING NO.	B1

G:\PROJECTS\4-01126\ENGINEERING\2.0 CAD\4-01126-PREVENTATIVE MAINTENANCE 2021.DWG, B2, 7/29/2020 9:29:43 AM, mpolk

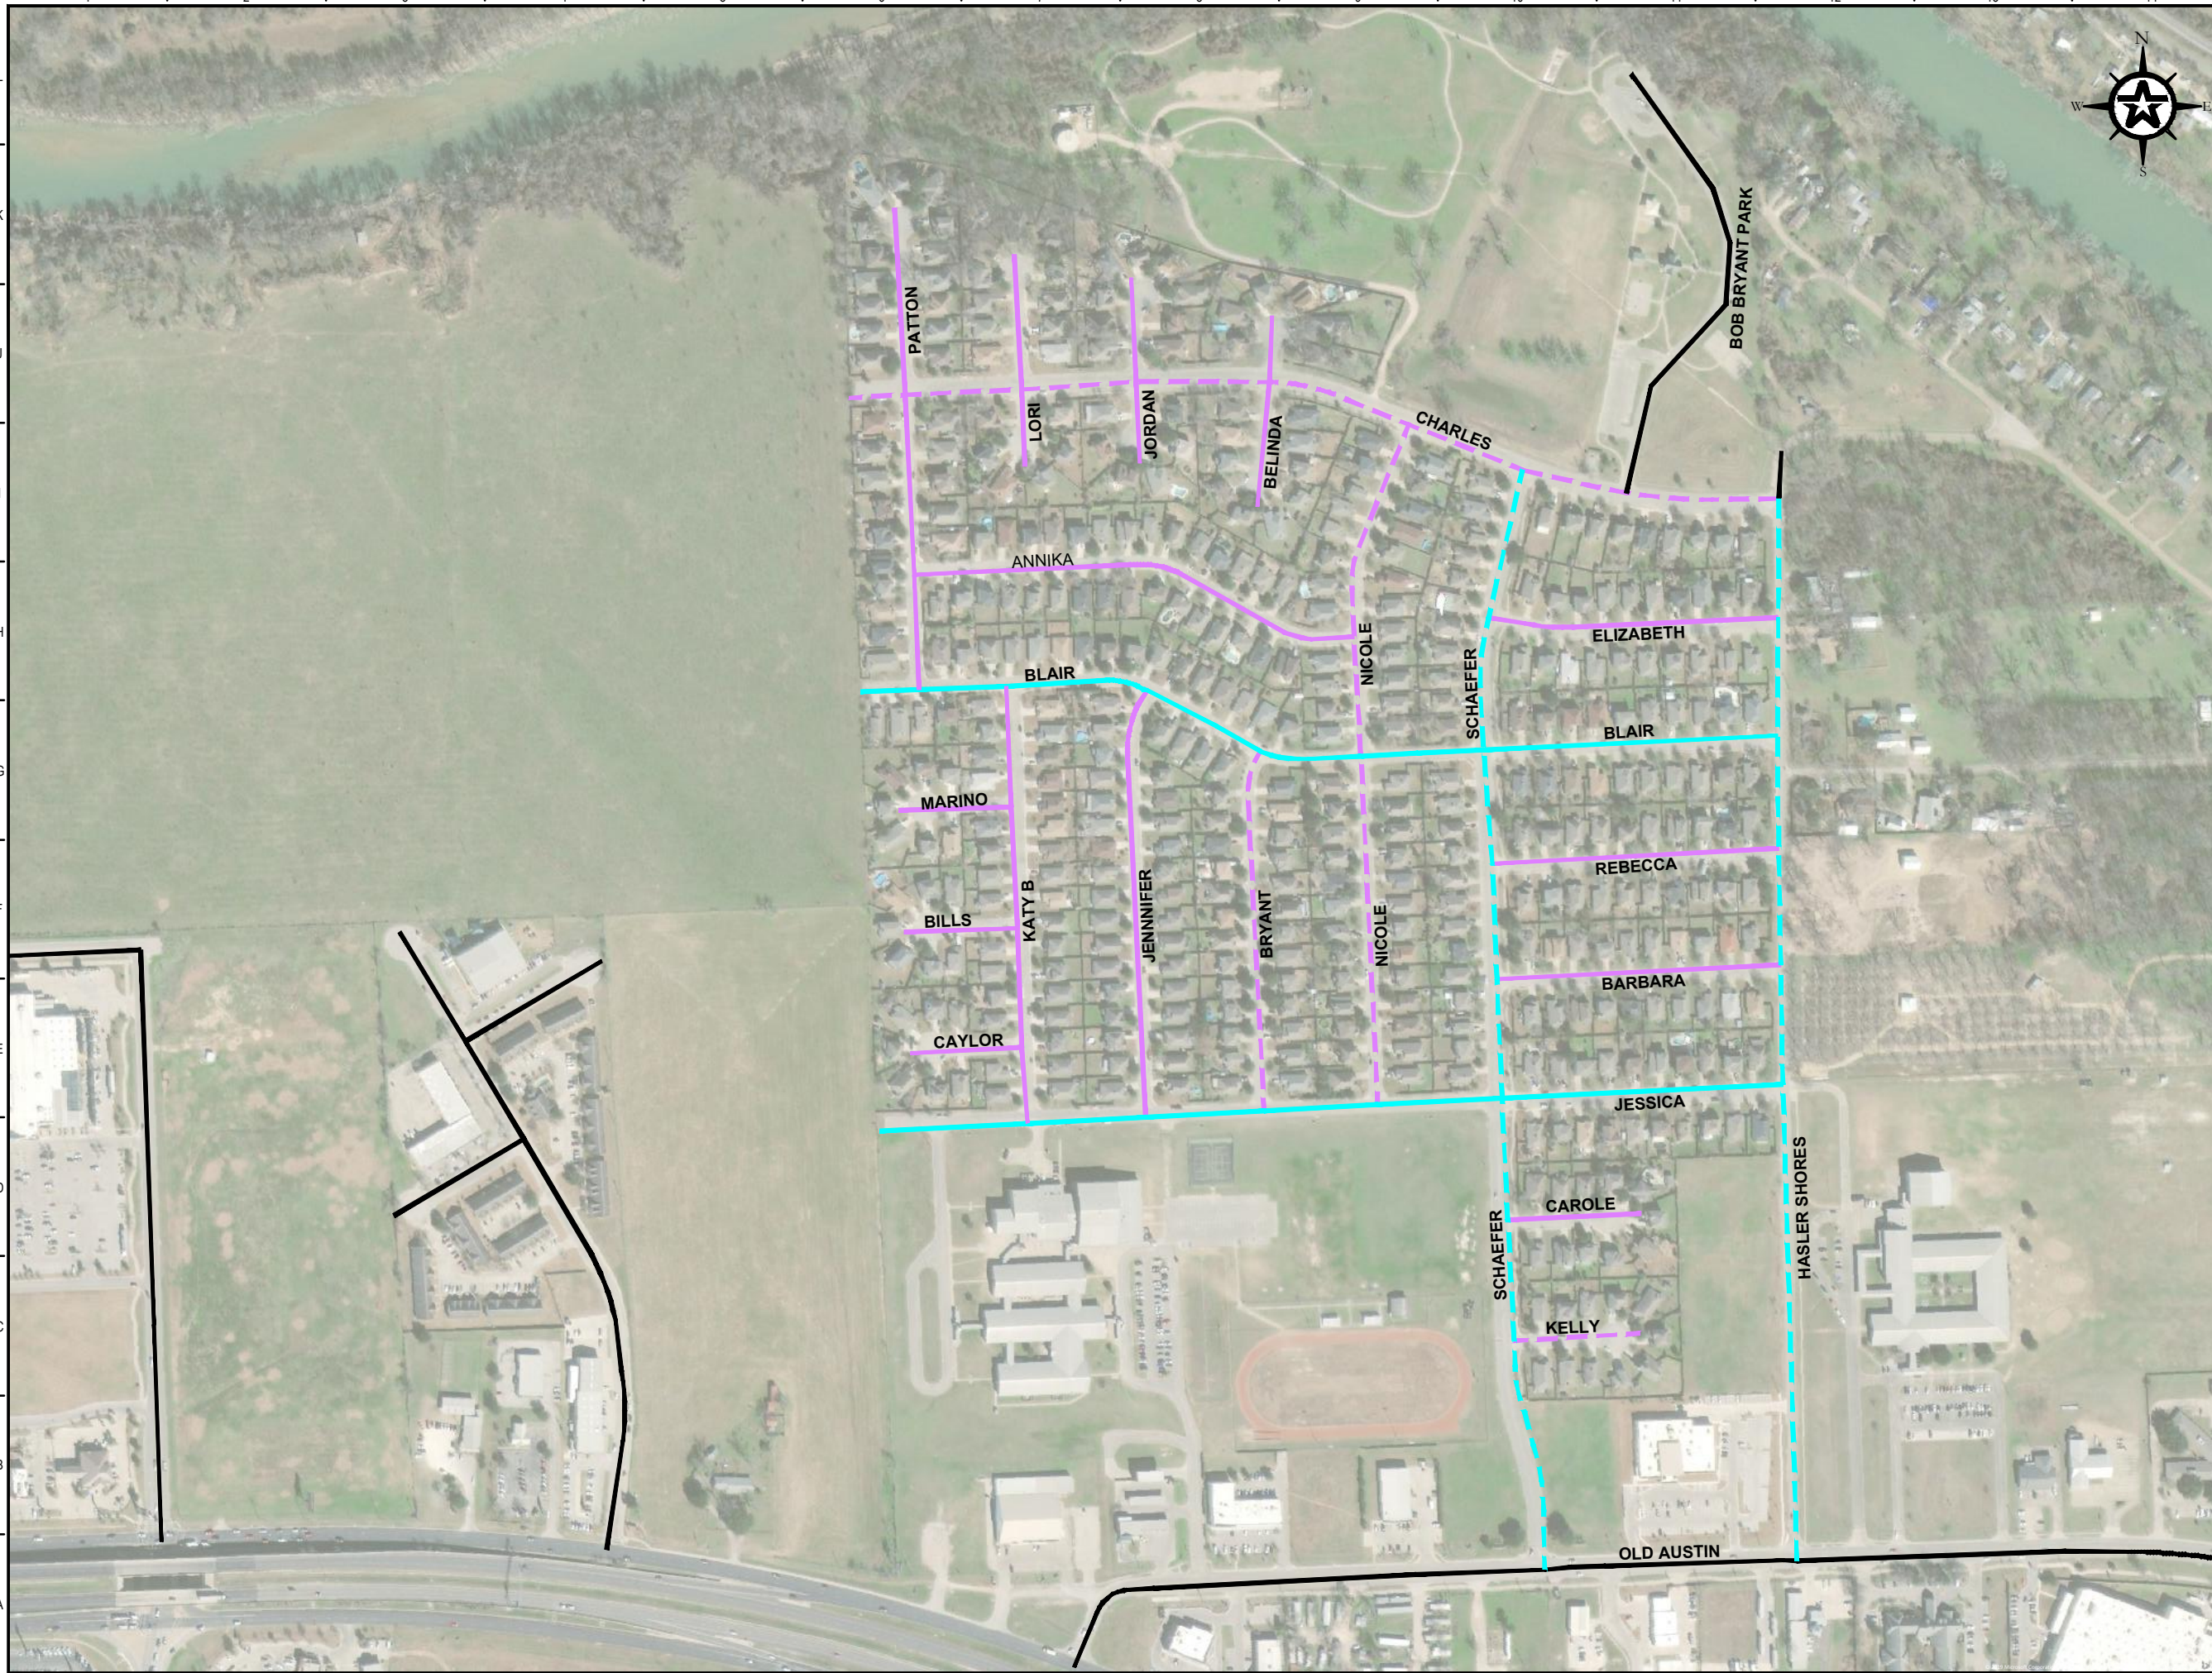

LEGEND

- 2020
- SEAL COAT (TxDOT 316) (GRADE 4) (PL)
 - SEAL COAT (TxDOT 316) (GRADE 5) (PL)
- 2021
- SEAL COAT (TxDOT 316) (GRADE 4) (PL)
 - SEAL COAT (TxDOT 316) (GRADE 5) (PL)



REV.	DESCRIPTION	DATE



CITY OF BASTROP

2021 MAINTENANCE PROGRAM


PREVENTATIVE MAINTENANCE MAP B2

PRELIMINARY FOR REVIEW ONLY

THIS DOCUMENT IS RELEASED FOR THE PURPOSE OF REVIEW UNDER THE AUTHORITY OF PROFESSIONAL ENGINEER R. ALAN MUNCER #05341 ON THE DATE SHOWN ON THE DATE STAMP. IT IS NOT TO BE USED FOR CONSTRUCTION, BIDDING, OR PERMIT PURPOSES.

DESIGNED	RAM
DRAFTED	RAM
CHECKED	KPD/MPP
PROJECT NO.	RAM
	4-01126
DRAWING NO.	B2

G:\PROJECTS\4-01126\2 ENGINEERING\2.0 CAD\4-01126-PREVENTATIVE MAINTENANCE 2021.DWG, B3, 7/29/2020 9:44:40 AM, mpolk

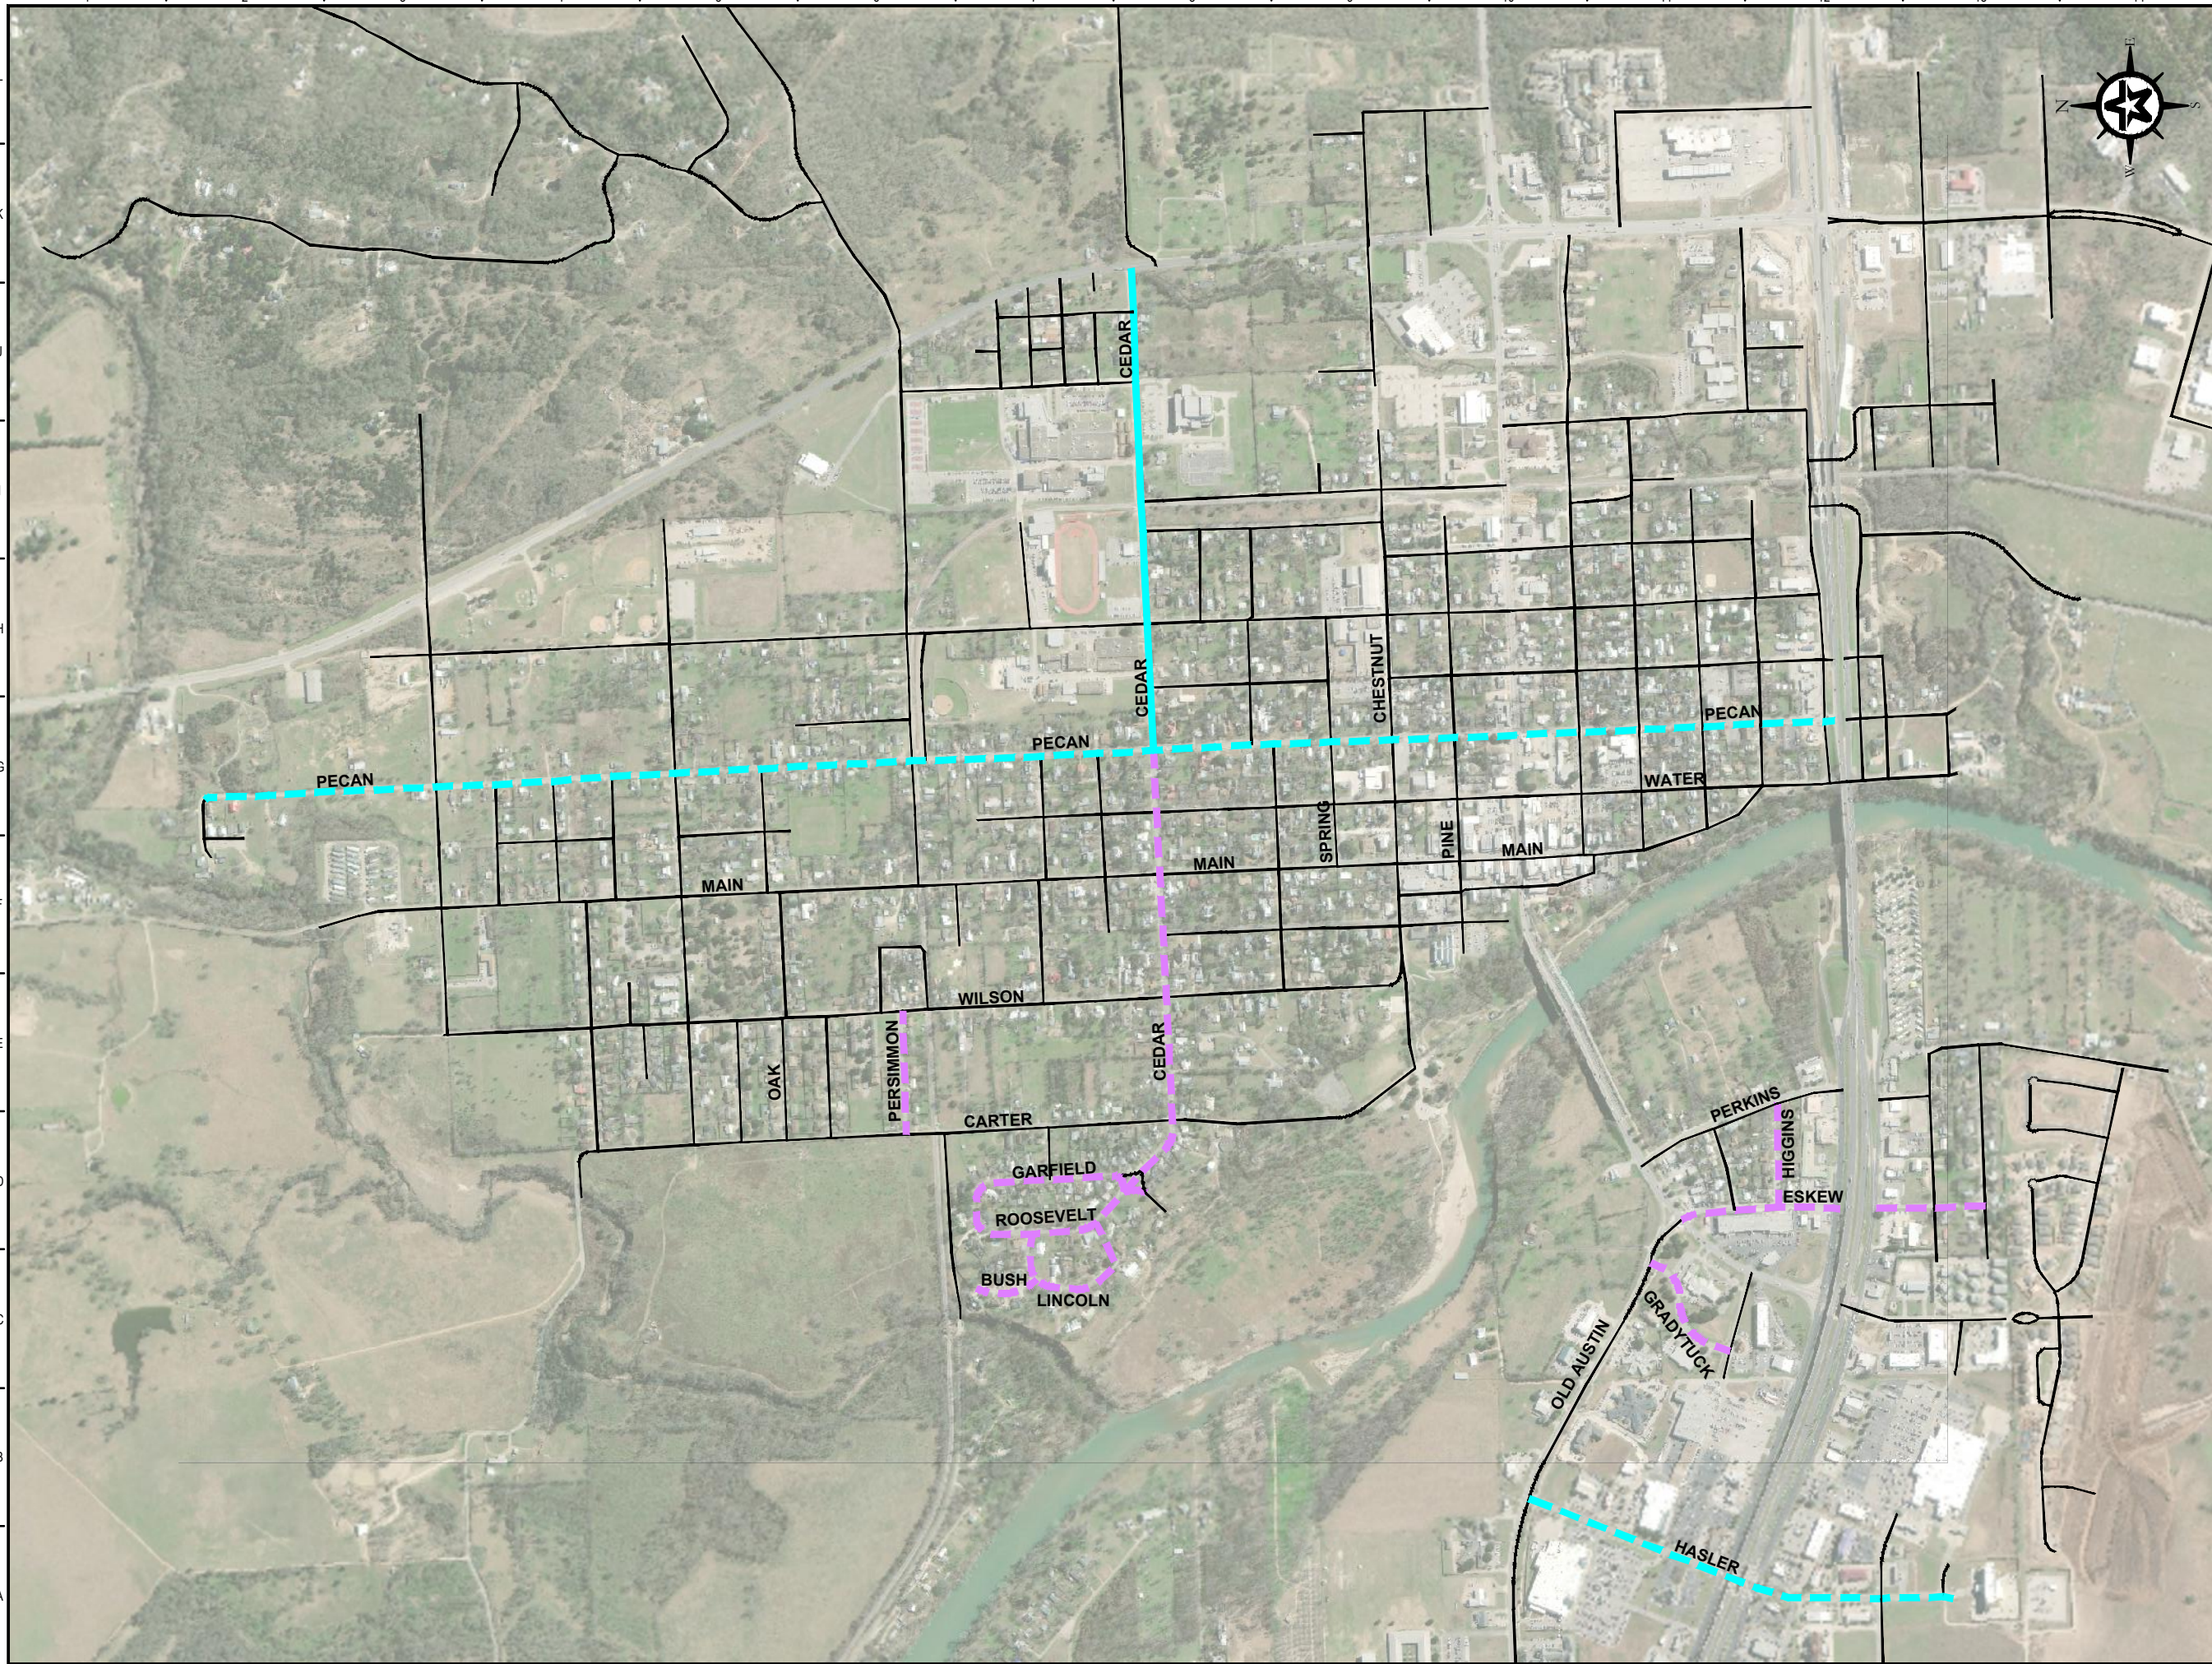

LEGEND

2020
 --- SEAL COAT (TxDOT 316) (GRADE 4) (PL)
 --- SEAL COAT (TxDOT 316) (GRADE 5) (PL)

2021
 --- SEAL COAT (TxDOT 316) (GRADE 4) (PL)
 --- SEAL COAT (TxDOT 316) (GRADE 5) (PL)



GRAPHIC SCALE (FEET)

REV.	DESCRIPTION	DATE



CITY OF BASTROP

2021 MAINTENANCE PROGRAM

PREVENTATIVE MAINTENANCE MAP B3

PRELIMINARY FOR REVIEW ONLY

THIS DOCUMENT IS RELEASED FOR THE PURPOSE OF REVIEW UNDER THE AUTHORITY OF PROFESSIONAL ENGINEER R. ALAN MUNGER #05341 ON THE DATE SHOWN ON THE DATE STAMP. IT IS NOT TO BE USED FOR CONSTRUCTION, BIDDING, OR PERMIT PURPOSES.

DESIGNED	RAM
DRAWN	RAM
CHECKED	KPD/MPP
PROJECT NO.	RAM
DRAWING NO.	4-01126
B3	