

THIS DOCUMENT IS RELEASED FOR
THE PURPOSE OF INTERIM REVIEW
UNDER THE AUTHORITY OF
DAVID J. CAZARES
RLA #1871
04/17/2019
IT IS NOT TO BE USED FOR BIDDING
OR CONSTRUCTION PURPOSES.

THIS DOCUMENT IS RELEASED FOR
THE PURPOSE OF INTERIM REVIEW
UNDER THE AUTHORITY OF
ANTHONY D. BUONODONO, P.E., PMP
#103439
04/17/2019
IT IS NOT TO BE USED FOR BIDDING
OR CONSTRUCTION PURPOSES.
FIRM REGISTRATION# F-1416



305 East Huntland Drive
Suite 200
Austin, Texas 78752
p: 512.453.0767
f: 512.453.1734

TBAE FIRM REGISTRATION NO.: 1452
TBPE FIRM REGISTRATION NO.: F-1416
TBPLS FIRM REGISTRATION NO.: 10065600


[illegible]

MAIN STREET LAYOUT PLAN
FARM ST. TO SPRING ST.

MAIN STREET FIELD ENGINEERING
LAYOUT PLAN
BASTROP, TEXAS 78602

PLOTTED: 9/28/2019
JOB NO: 345-03

EX-1

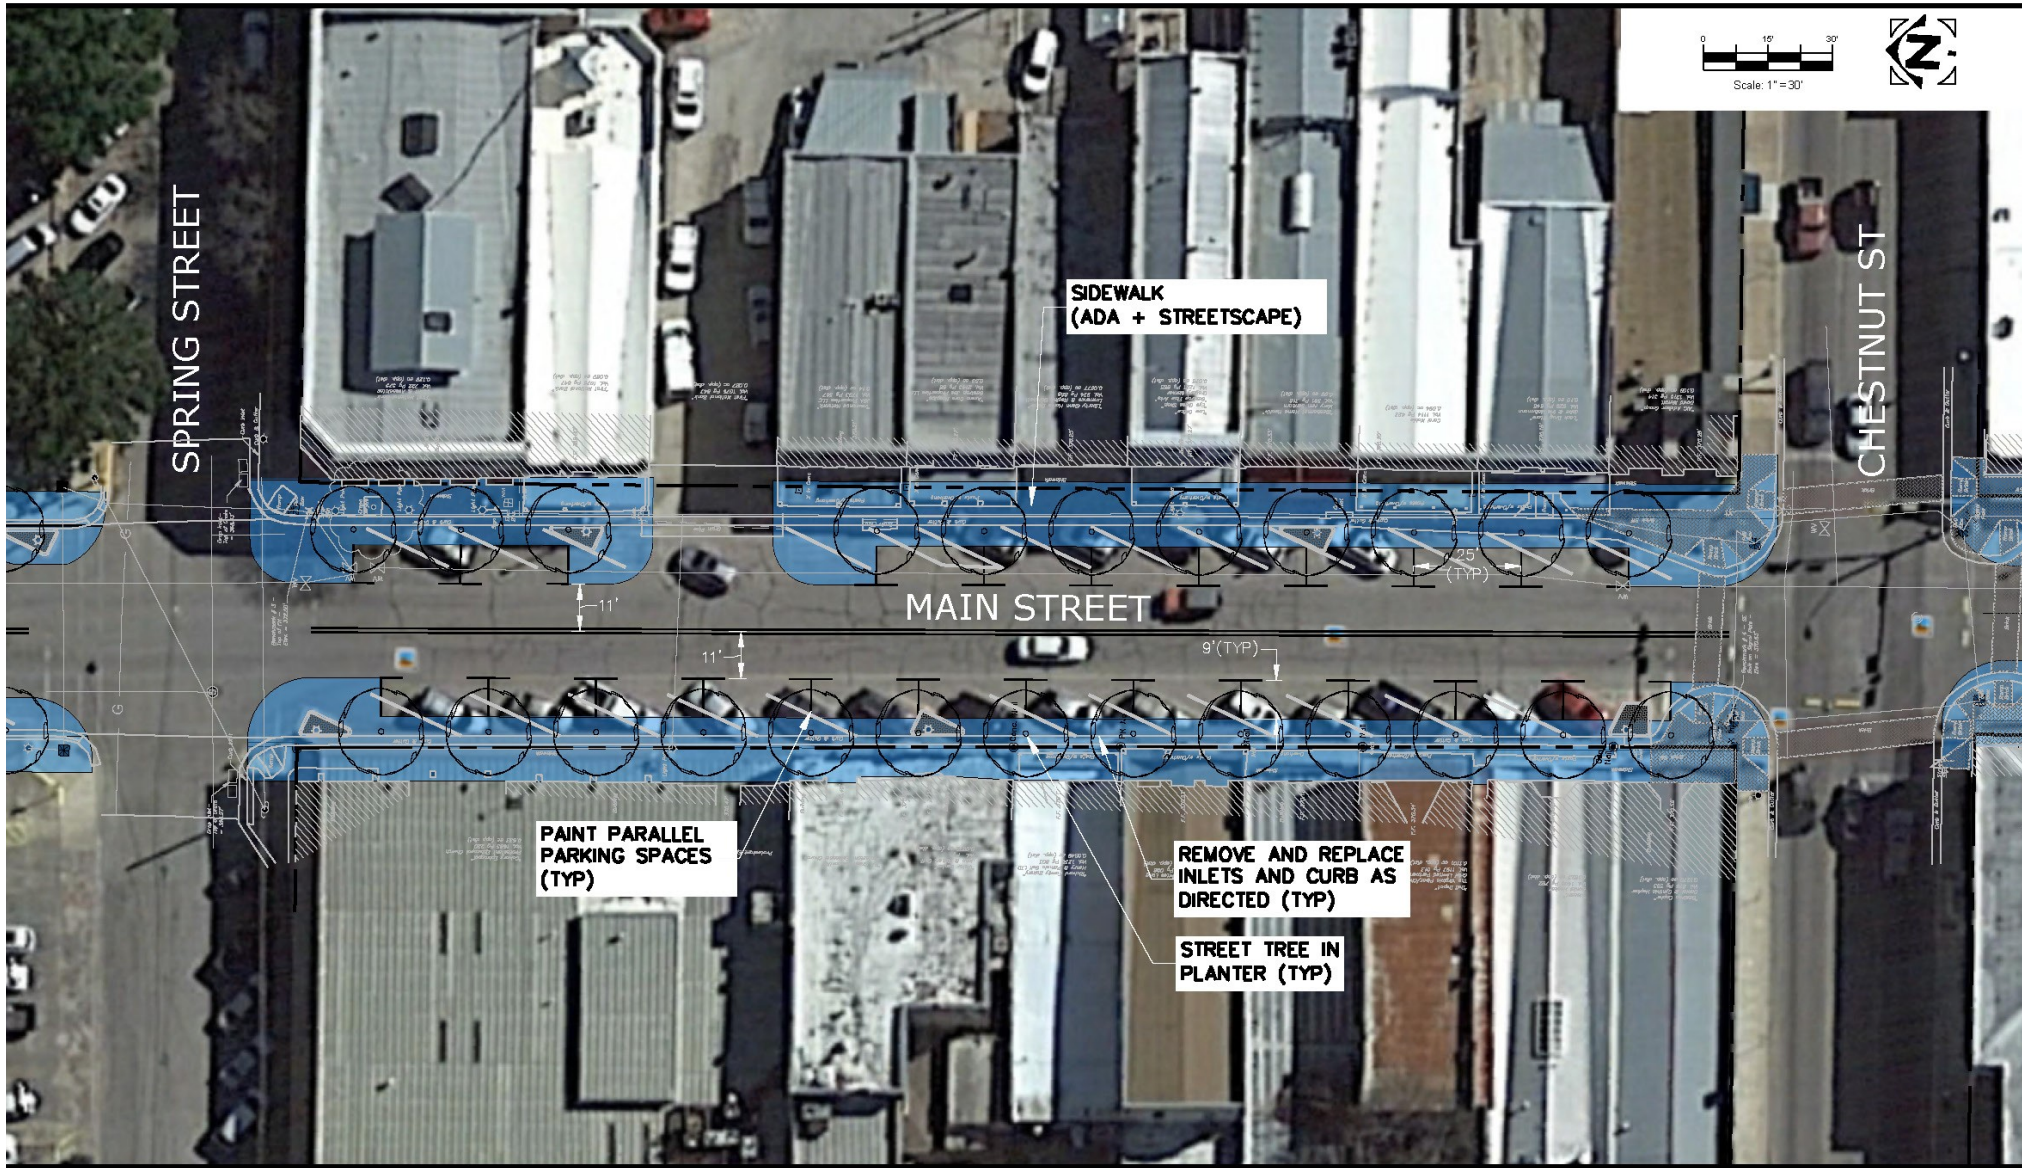

THIS DOCUMENT IS RELEASED FOR
THE PURPOSE OF INTERIM REVIEW
UNDER THE AUTHORITY OF
DAVID J. CAZARES
RLA #1871
04/17/2019
IT IS NOT TO BE USED FOR BIDDING
OR CONSTRUCTION PURPOSES.

THIS DOCUMENT IS RELEASED FOR
THE PURPOSE OF INTERIM REVIEW
UNDER THE AUTHORITY OF
ANTHONY D. BUONODONO, P.E., PMP
#103439
04/17/2019
IT IS NOT TO BE USED FOR BIDDING
OR CONSTRUCTION PURPOSES.
FIRM REGISTRATION# F-1416



305 East Highway Drive
Suite 300
Aubrey, Texas 78751
P: 512.453.3767
F: 512.453.1754

TBAE FIRM REGISTRATION NO.: 1452
TBAE FIRM REGISTRATION NO.: F1616
TBAE FIRM REGISTRATION NO.: 10665600


NO.	DATE	DESCRIPTION	BY

MAIN STREET LAYOUT PLAN SPRING ST. TO CHESTNUT ST.

MAIN STREET FIELD ENGINEERING
LAYOUT PLAN
BASTROP, TEXAS 78602

PLOTTED: 9/28/2019
JOB NO: 345-03

EX-2

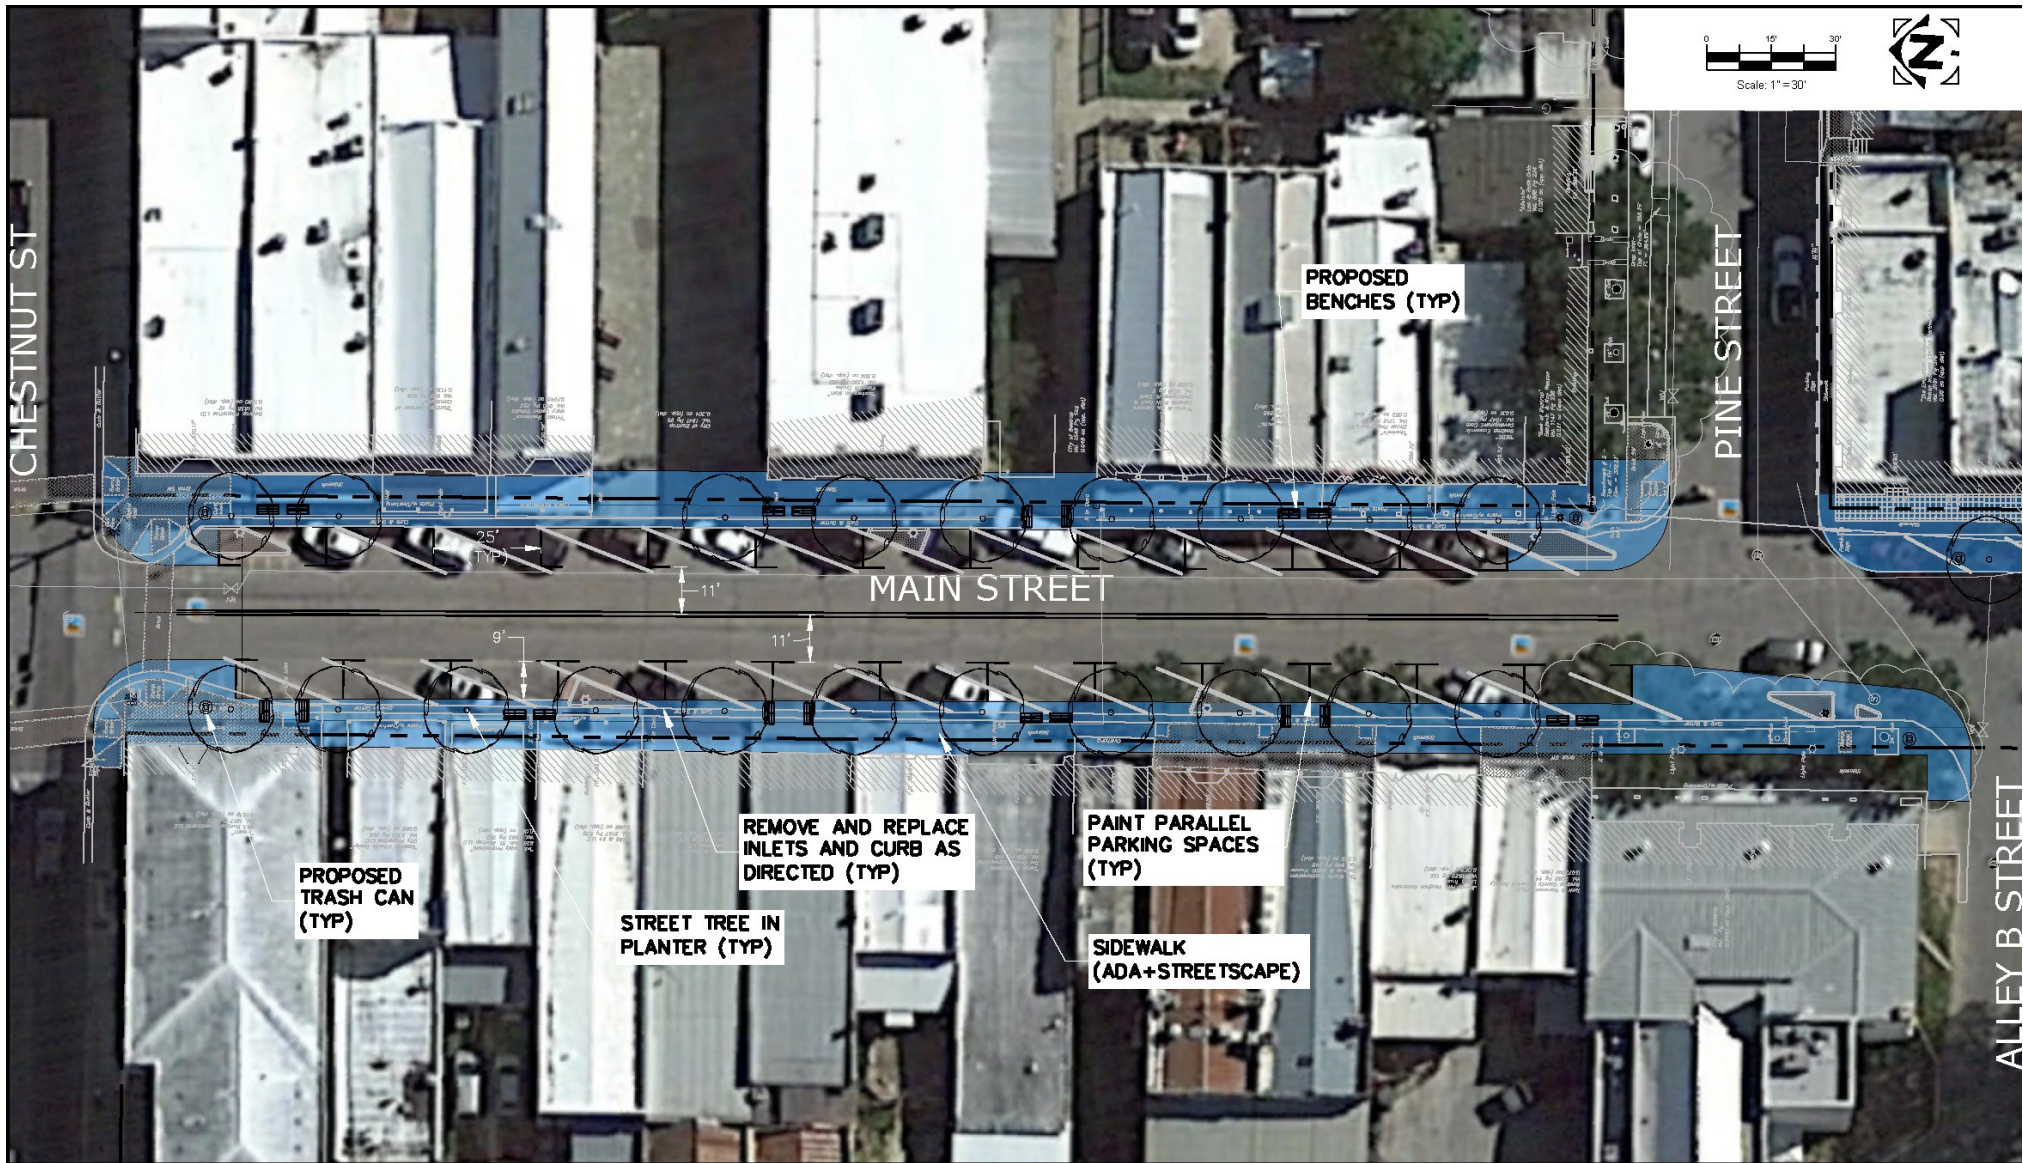

THIS DOCUMENT IS RELEASED FOR THE PURPOSE OF INTERIM REVIEW UNDER THE AUTHORITY OF DAVID J. CAZARES RLA #1871 04/17/2019 IT IS NOT TO BE USED FOR BIDDING OR CONSTRUCTION PURPOSES.

THIS DOCUMENT IS RELEASED FOR THE PURPOSE OF INTERIM REVIEW UNDER THE AUTHORITY OF ANTHONY D. BUONODONO, P.E., PMP #103439 04/17/2019 IT IS NOT TO BE USED FOR BIDDING OR CONSTRUCTION PURPOSES. FIRM REGISTRATION# F-1416



305 East Marland Drive
Suite 2100
Austin, Texas 78752
P: 512-452-9787
F: 512-452-1734

TB&E FIRM REGISTRATION NO.: 1452
TB&E FIRM REGISTRATION NO.: F-1416
TB&E FIRM REGISTRATION NO.: 15065600



NO.	DATE	DESCRIPTION	BY

MAIN STREET LAYOUT PLAN CHESTNUT ST. TO PINE ST.

MAIN STREET FIELD ENGINEERING
LAYOUT PLAN
BASTROP, TEXAS 78602

PLOTTED: 9/28/2019
JOB NO: 345-03

EX-3

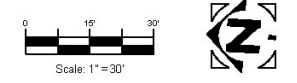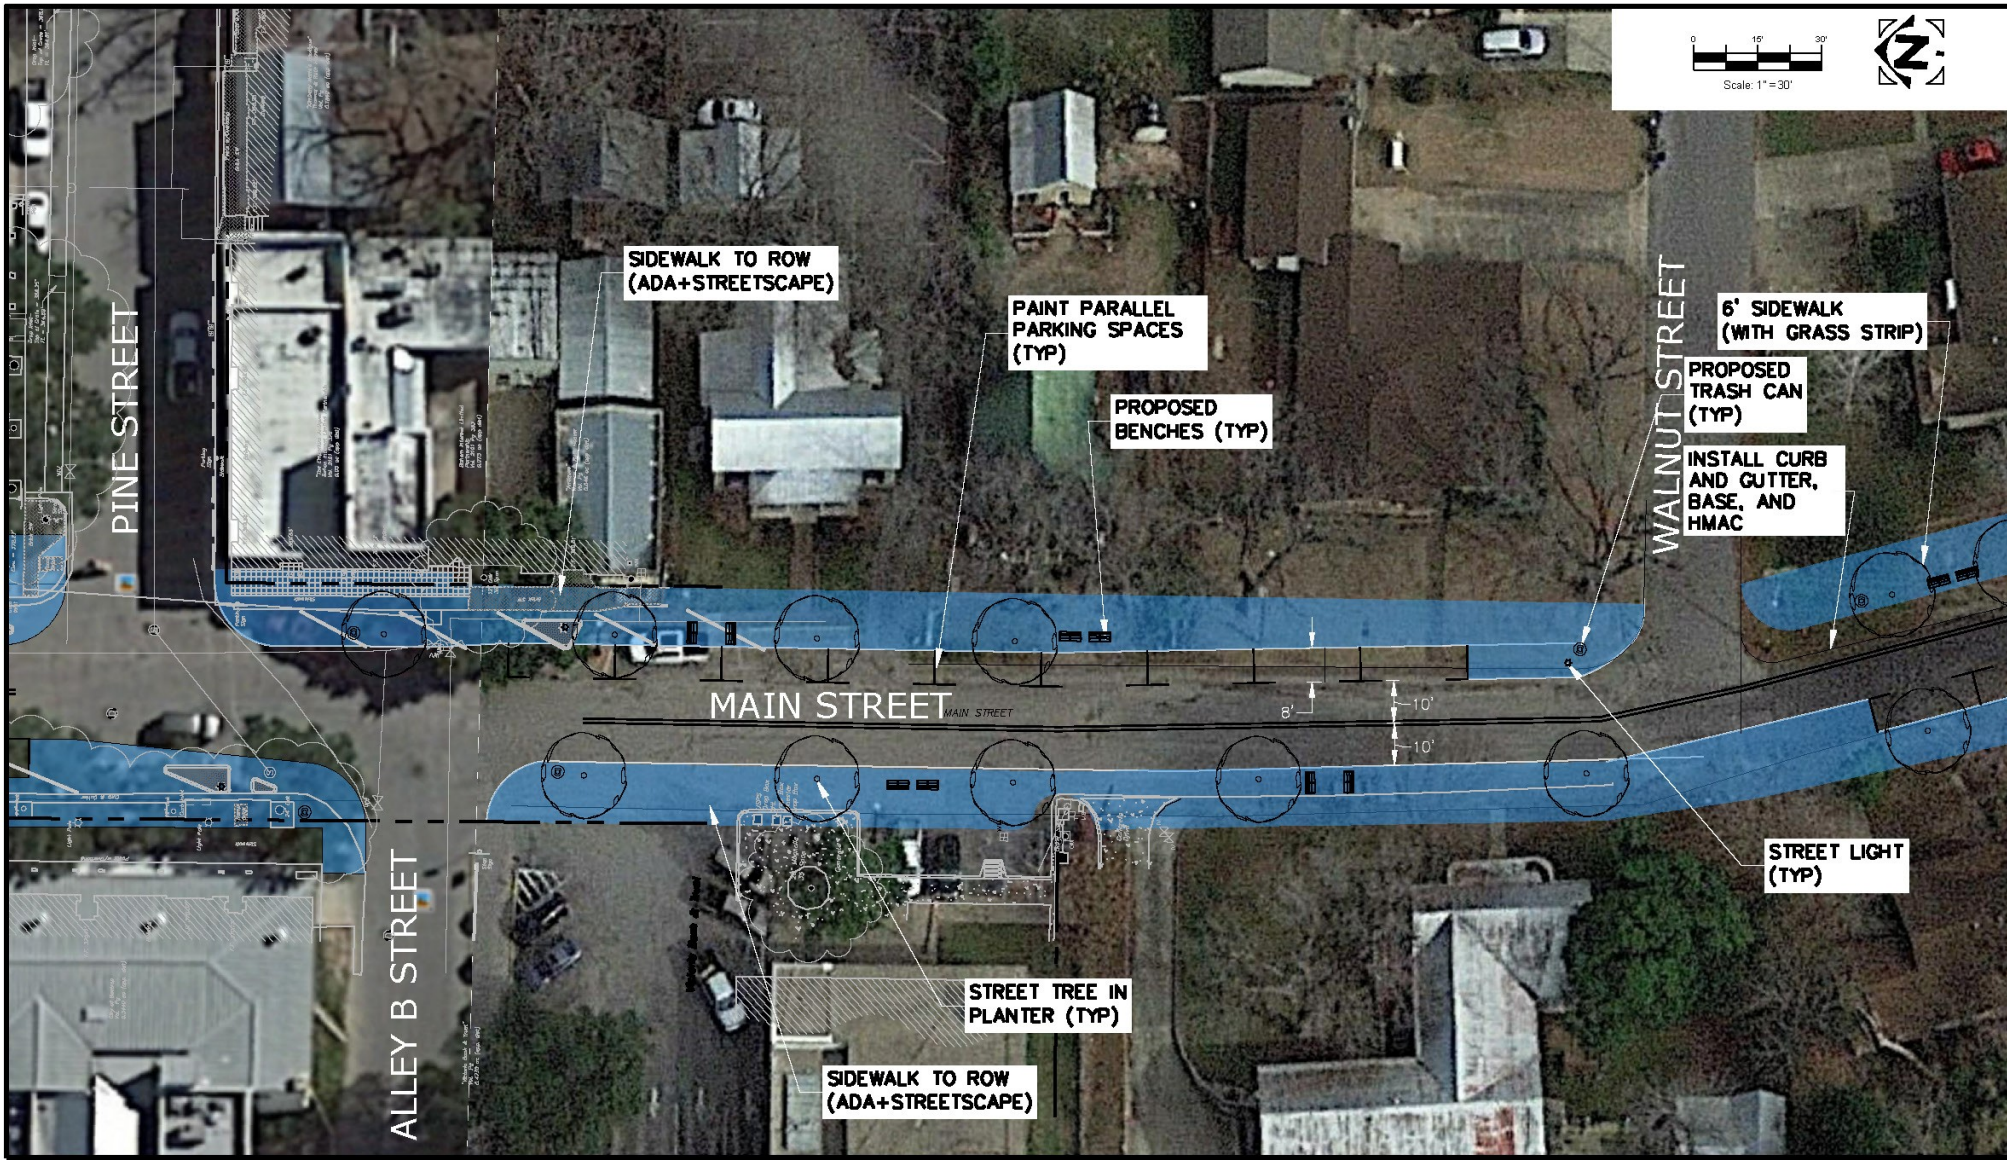

THIS DOCUMENT IS RELEASED FOR THE PURPOSE OF INTERIM REVIEW UNDER THE AUTHORITY OF DAVID J. CAZARES RLA #1871 04/17/2019 IT IS NOT TO BE USED FOR BIDDING OR CONSTRUCTION PURPOSES.

THIS DOCUMENT IS RELEASED FOR THE PURPOSE OF INTERIM REVIEW UNDER THE AUTHORITY OF ANTHONY D. BUONODONO, P.E., PMP #103439 04/17/2019 IT IS NOT TO BE USED FOR BIDDING OR CONSTRUCTION PURPOSES. FIRM REGISTRATION# F-1416



305 East Highland Drive Suite 100 Austin, Texas 78751 p: 512.453.8787 f: 512.453.1734

TXA# FIRM REGISTRATION NO.: 1452 TPE# FIRM REGISTRATION NO.: F-1416 TPE# FIRM REGISTRATION NO.: 10065600


NO.	DATE	DESCRIPTION	BY

MAIN STREET LAYOUT PLAN
PINE ST. TO WALNUT ST.

MAIN STREET FIELD ENGINEERING
LAYOUT PLAN
R&B/STP TEXAS 78807

PLOTTED: 9/28/2019
JOB NO: 345-03

EX-4

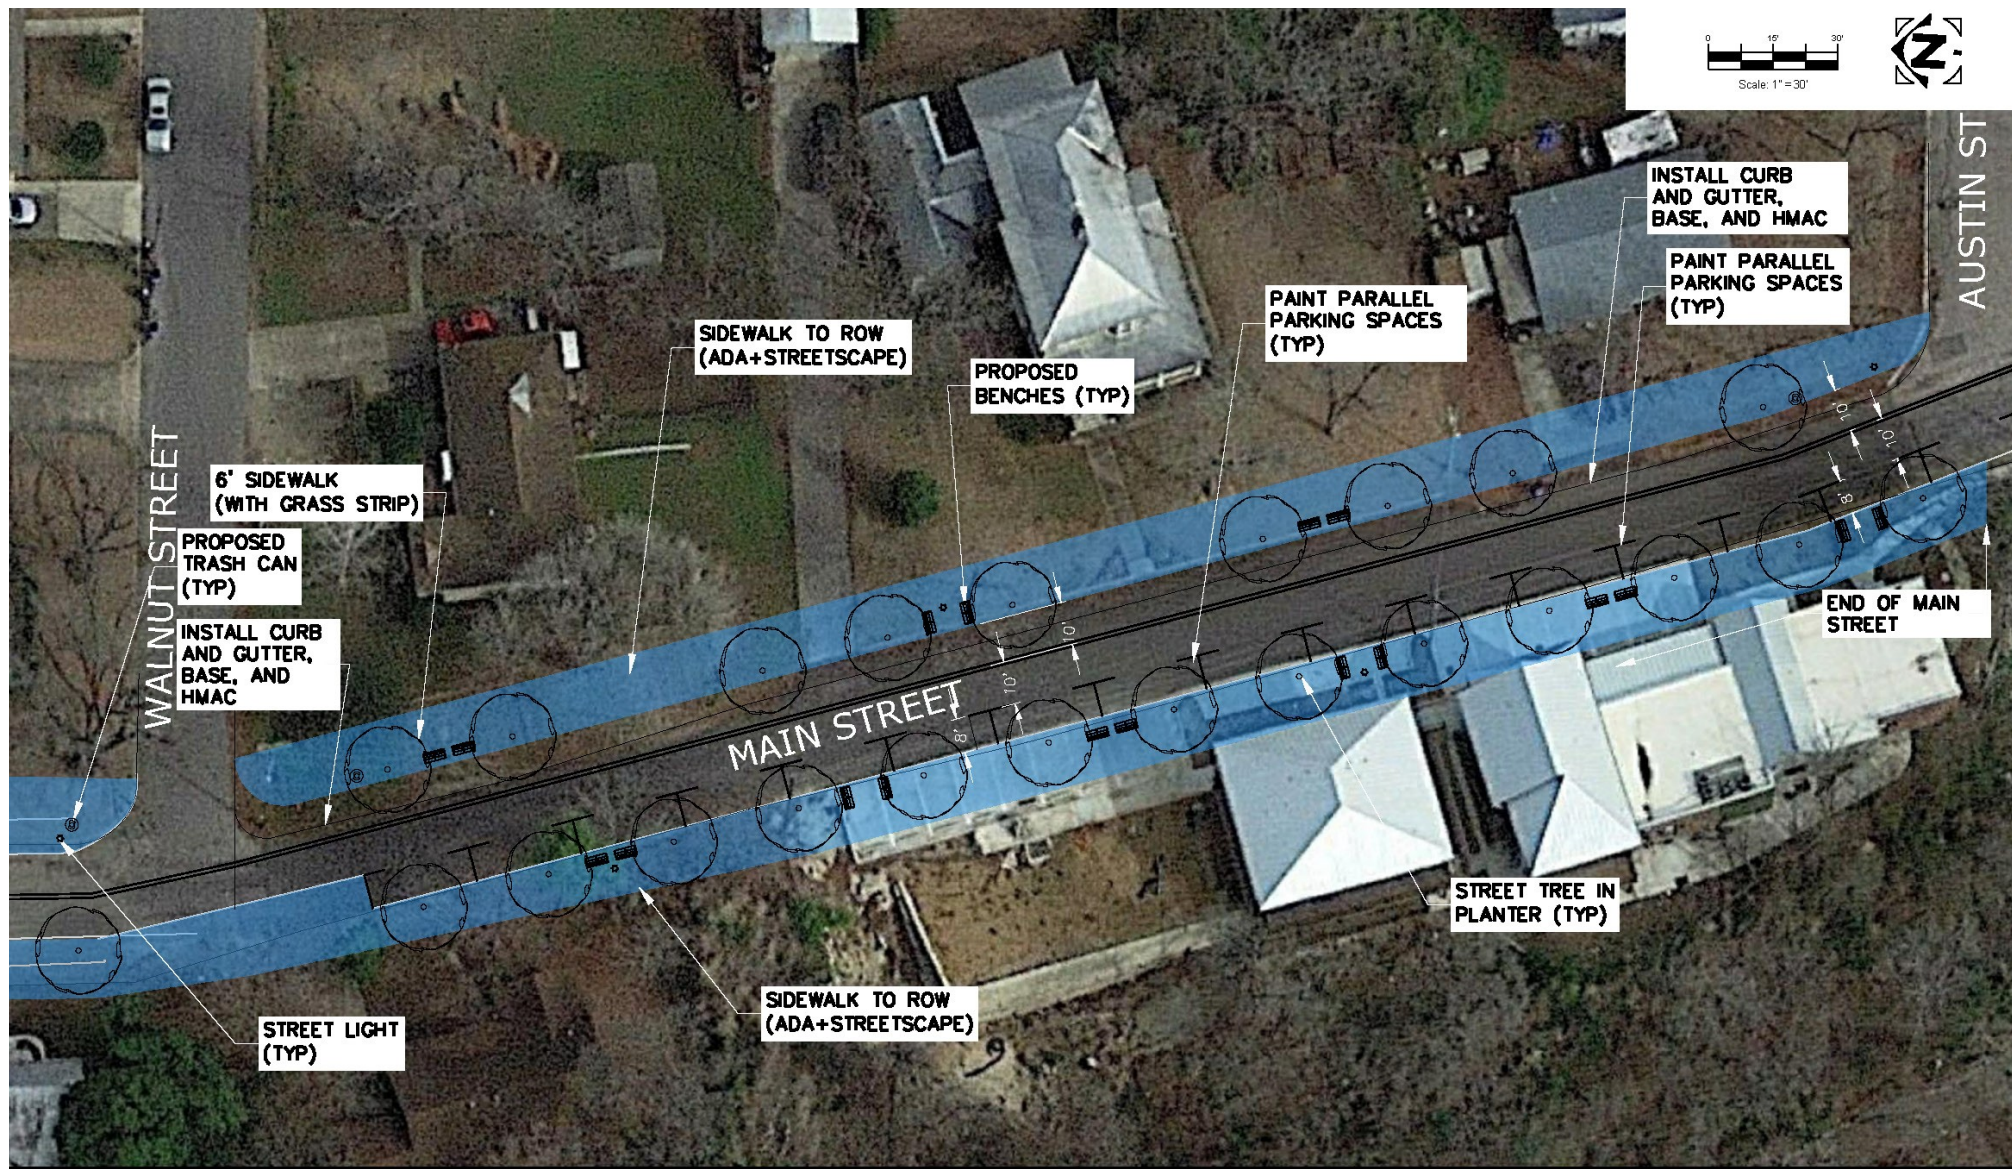

THIS DOCUMENT IS RELEASED FOR
THE PURPOSE OF INTERIM REVIEW
UNDER THE AUTHORITY OF
DAVID J. CAZARES
RLA #1871
04/17/2019
IT IS NOT TO BE USED FOR BIDDING
OR CONSTRUCTION PURPOSES.

THIS DOCUMENT IS RELEASED FOR
THE PURPOSE OF INTERIM REVIEW
UNDER THE AUTHORITY OF
ANTHONY D. BUONODONO, P.E., PMP
#103439
04/17/2019
IT IS NOT TO BE USED FOR BIDDING
OR CONSTRUCTION PURPOSES.
JIRM REGISTRATION# F-1416



305 East Huntland Drive
Suite 200
Austin, Texas 78752
p: 512.452.0767
f: 512.452.1734

TBAE FIRM REGISTRATION NO.: 1452
TBPE FIRM REGISTRATION NO.: F-1416
TBPLS FIRM REGISTRATION NO.: 10065600


[illegible]

MAIN STREET LAYOUT PLAN
WALNUT ST. TO AUSTIN ST.

MAIN STREET FIELD ENGINEERING
LAYOUT PLAN
BASTROP, TEXAS 79802

PLOTTED: 9/28/2019
JOB NO: 345-03

EX-5

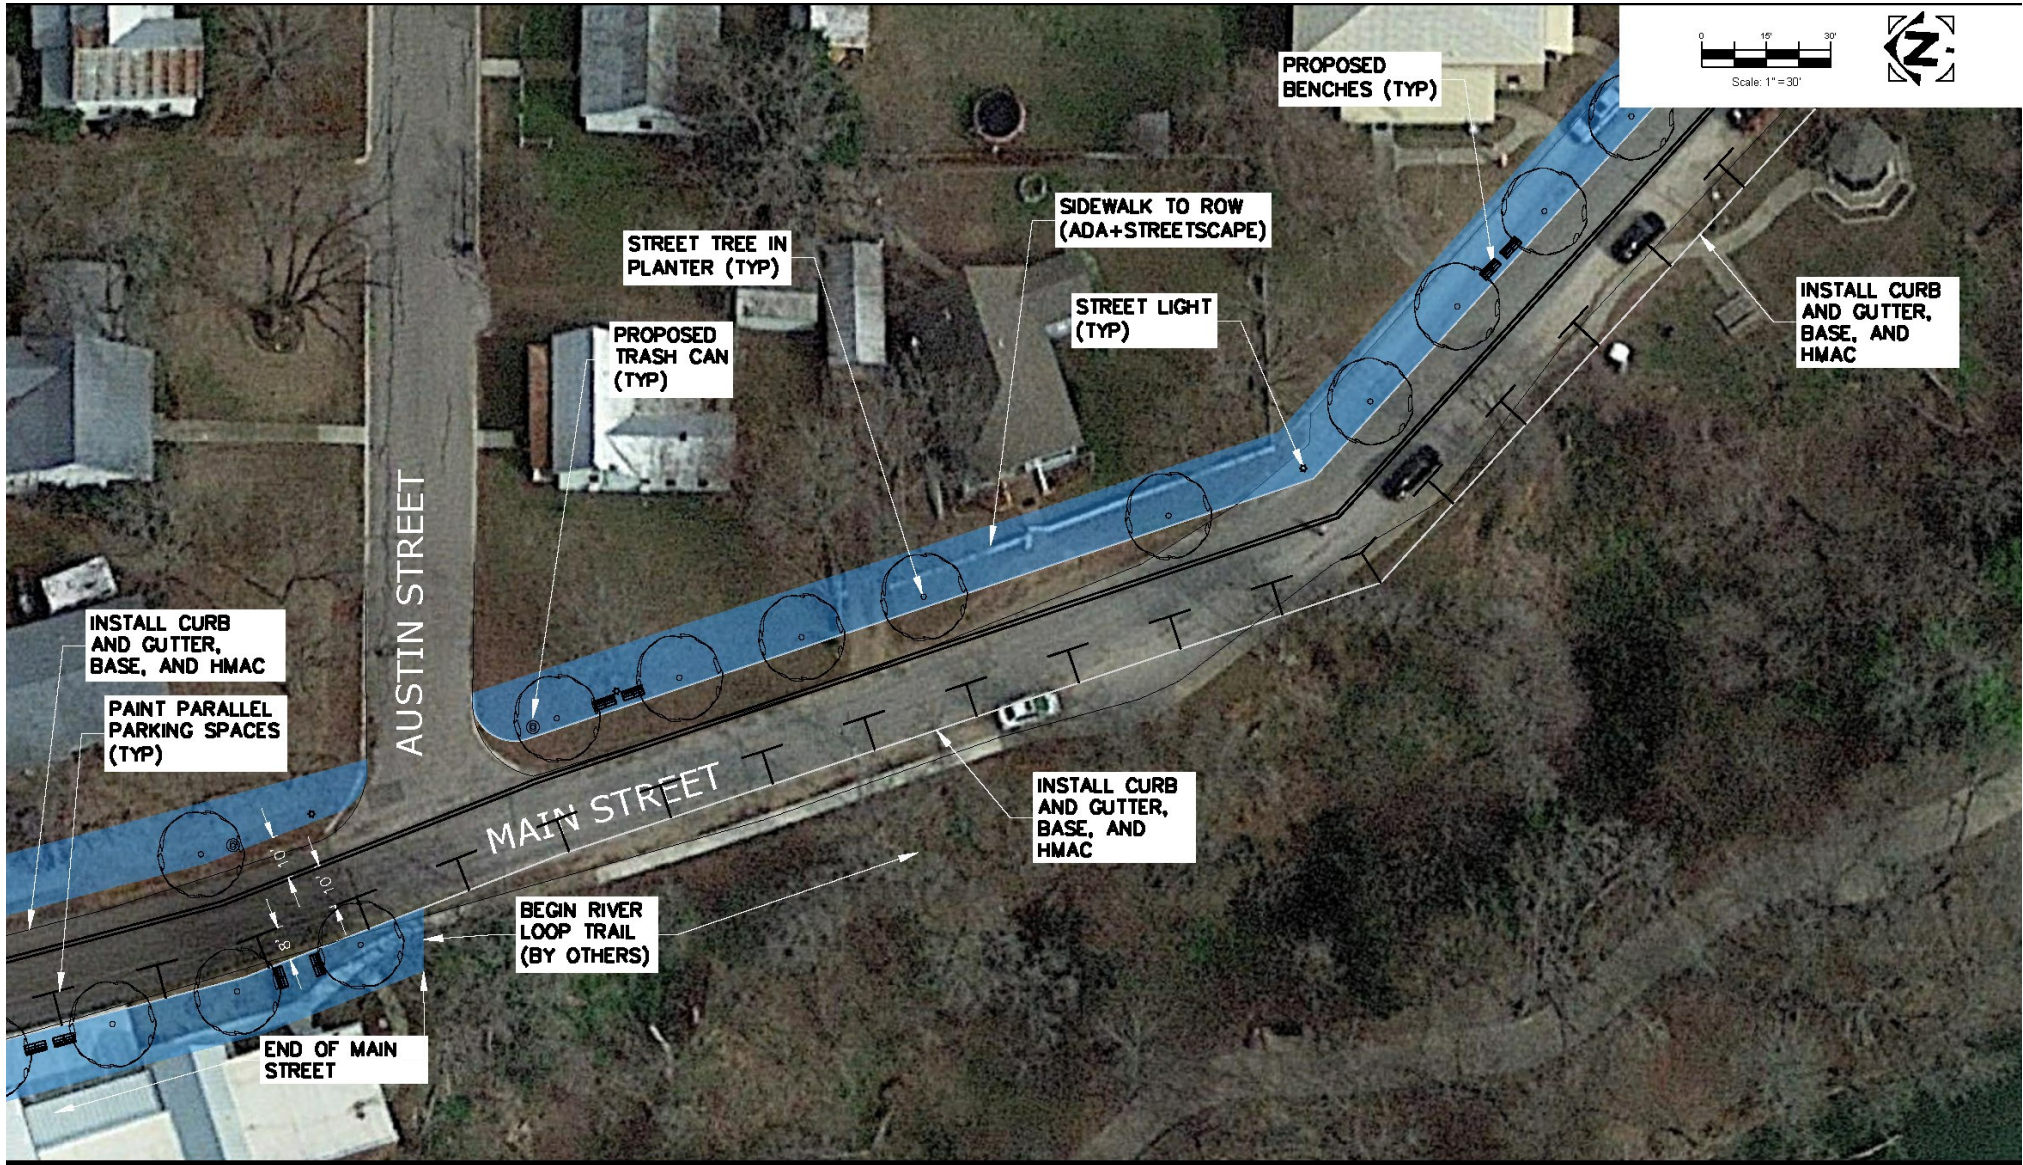

THIS DOCUMENT IS RELEASED FOR
THE PURPOSE OF INTERIM REVIEW
UNDER THE AUTHORITY OF
DAVID J. CAZARES
RLA #1871
04/17/2019
IT IS NOT TO BE USED FOR BIDDING
OR CONSTRUCTION PURPOSES.

THIS DOCUMENT IS RELEASED FOR
THE PURPOSE OF INTERIM REVIEW
UNDER THE AUTHORITY OF
ANTHONY D. BUONODONO, P.E., PMP
#103439
04/17/2019
IT IS NOT TO BE USED FOR BIDDING
OR CONSTRUCTION PURPOSES.
FIRM REGISTRATION# F-1416



305 East Highland Drive
Suite 200
Austin, Texas 78702
P: 512.453.5707
F: 512.453.5734

TBAE FIRM REGISTRATION NO.: 1452
TBAE FIRM REGISTRATION NO.: F1416
TBAE FIRM REGISTRATION NO.: 1006500

NO.	DATE	DESCRIPTION	BY

MAIN STREET LAYOUT PLAN AUSTIN ST. TO FERRY PARK

MAIN STREET FIELD ENGINEERING
LAYOUT PLAN
R&STRAP, TEXAS 78707

PLOTTED: 9/28/2019
JOB NO: 345-03

EX-6



THIS DOCUMENT IS RELEASED FOR
THE PURPOSE OF INTERIM REVIEW
UNDER THE AUTHORITY OF
DAVID J. CAZARES
RLA #1871
04/17/2019
IT IS NOT TO BE USED FOR BIDDING
OR CONSTRUCTION PURPOSES.

THIS DOCUMENT IS RELEASED FOR
THE PURPOSE OF INTERIM REVIEW
UNDER THE AUTHORITY OF
ANTHONY D. BUONODONO, P.E., PMP
#103439
04/17/2019
IT IS NOT TO BE USED FOR BIDDING
OR CONSTRUCTION PURPOSES.
FIRM REGISTRATION# F-1416



305 East Huntland Drive
Suite 200
Austin, Texas 78752
p: 512.453.0767
f: 512.453.1734

TBAE FIRM REGISTRATION NO.: 1452
 TBPE FIRM REGISTRATION NO.: F-1416
 TBPLS FIRM REGISTRATION NO.: 10065600

[illegible]

MAIN STREET LAYOUT PLAN
AUSTIN ST. TO WATER ST.

MAIN STREET FIELD ENGINEERING
LAYOUT PLAN
RASTROP TEXAS 78802

PLOTTED: 9/28/2019
JOB NO: 345-03

EX-7