

RESOLUTION NO. R-2025-155

A RESOLUTION OF THE CITY COUNCIL OF THE CITY OF BASTROP, TEXAS APPROVING THE APPLICATION OF A PERMIT TO THE TEXAS DEPARTMENT OF TRANSPORTATION (TXDOT) FOR THE CLOSURE OF CHESTNUT STREET AT MAIN STREET FOR THE LOST PINES CHRISTMAS PARADE; PROVIDING FOR A REPEALING CLAUSE; AND PROVIDING FOR AN EFFECTIVE DATE.

WHEREAS, the City of Bastrop City Council understands the importance of providing safety to parade participants, spectators, and the travelling public; and

WHEREAS, the City of Bastrop City Council understands that providing enhanced quality of life services, such as special events and parades, should be safe, effective, and is establishing that the Lost Pines Christmas Parade event serves a public purpose and authorizing the City of Bastrop to enter into this agreement with the State; and

WHEREAS, the Lost Pines Christmas Parade event will be located within the local government's incorporated area;

NOW, THEREFORE, BE IT RESOLVED BY THE CITY COUNCIL OF THE CITY OF BASTROP, TEXAS:


Section 1. That the City Manager is hereby authorized to enter into an agreement with TxDOT requesting a permit for the closure of Chestnut Street on December 13th, 2025, for the Lost Pines Christmas Parade event.

Section 2. The City of Bastrop's traffic control plan, shown as Exhibit A, is to protect the safety of the general public during the Lost Pines Christmas Parade event, and serves a public purpose.

Section 3. This resolution shall take effect immediately from and after its passage, and it is duly resolved.

DULY RESOLVED AND ADOPTED by the City Council of the City of Bastrop this 9th day of September 2025.

APPROVED:

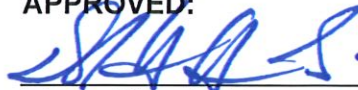

Ishmael Harris, Mayor

ATTEST:



Michael Muscarello, City Secretary

APPROVED AS TO FORM:




City Attorney

Denton Navarro Rocha Bernal & Zech, P.C.



Lost Pines Christmas Parade 2025

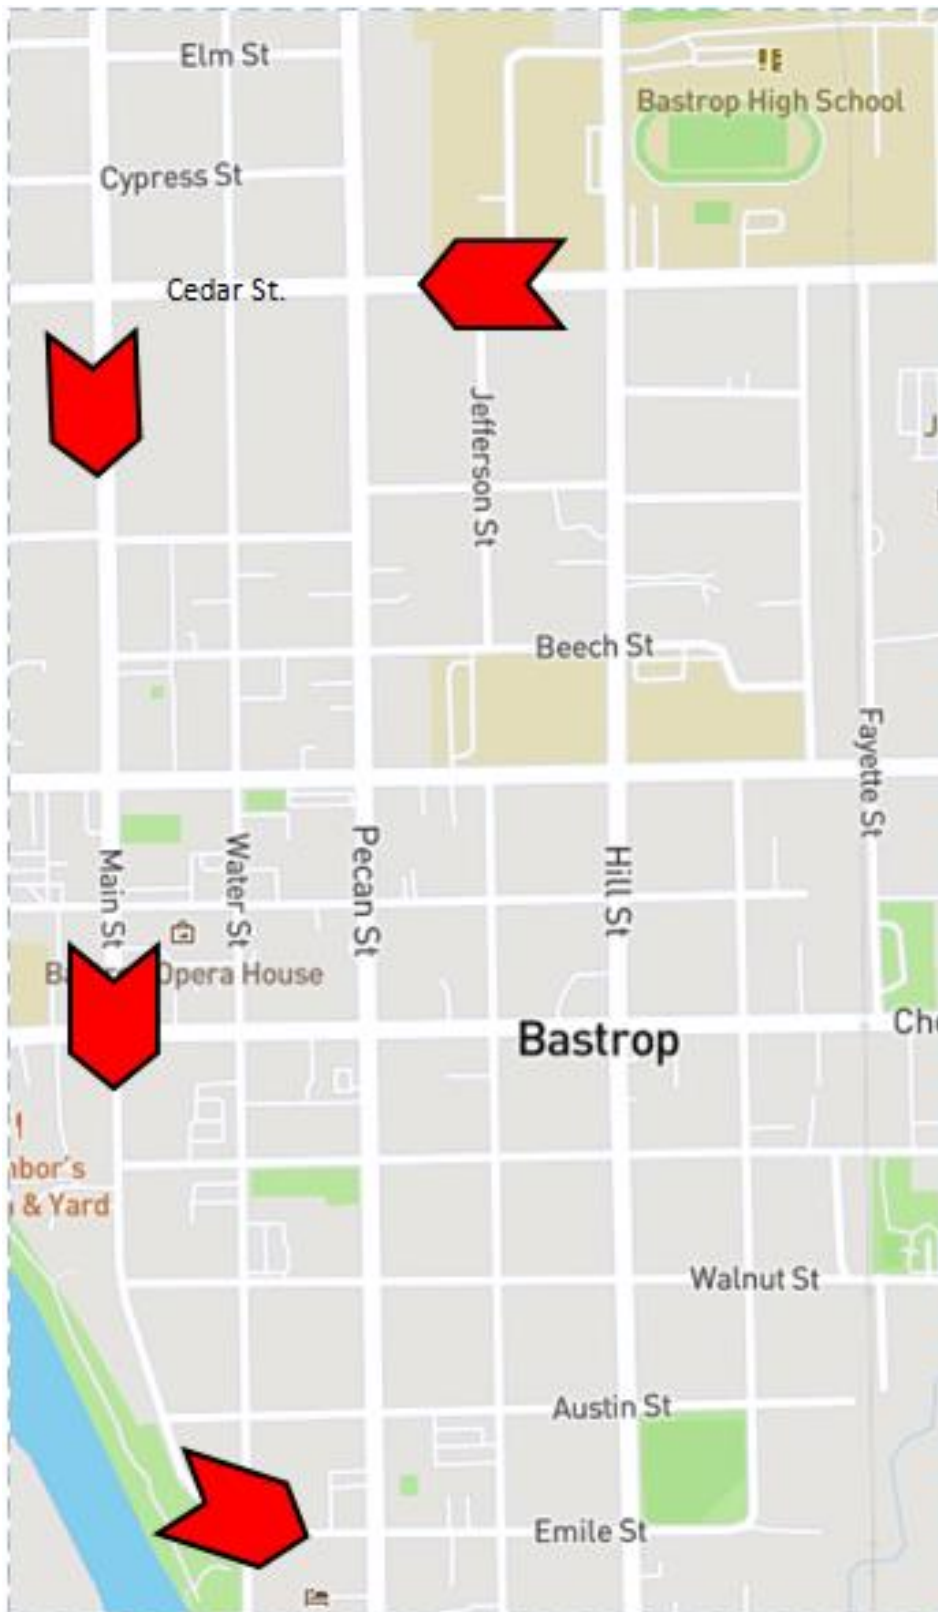

Parade Route

Bastrop High to
Cedar Street


Cedar Street to
Main Street

Main Street to
Emile Street

Turn Left on
Emile Street



CITY OF BASTROP

SPECIAL SMALL EVENT/PARADE ROUTE

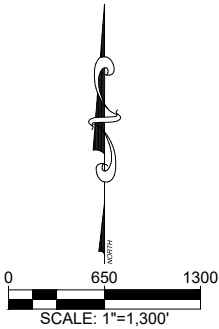

Sheet List Table

Sheet Number	Sheet Title
C0.00	COVER SHEET
C0.01	TEMPORARY TRAFFIC CONTROL PLAN NOTES
C0.02	BARRICADE SUMMARY TABLES
C1.00	TEMPORARY TRAFFIC CONTROL PLAN OVERALL LAYOUT
C1.01	TEMPORARY TRAFFIC CONTROL PLANS DETOUR PLANS
C2.00	TEMPORARY TRAFFIC CONTROL PLANS DETAILS (SHEET 1 OF 2)
C2.01	TEMPORARY TRAFFIC CONTROL PLANS DETAILS (SHEET 2 OF 2)

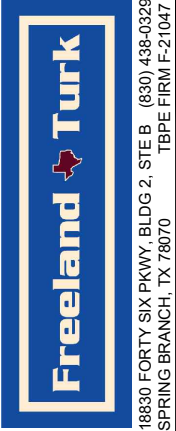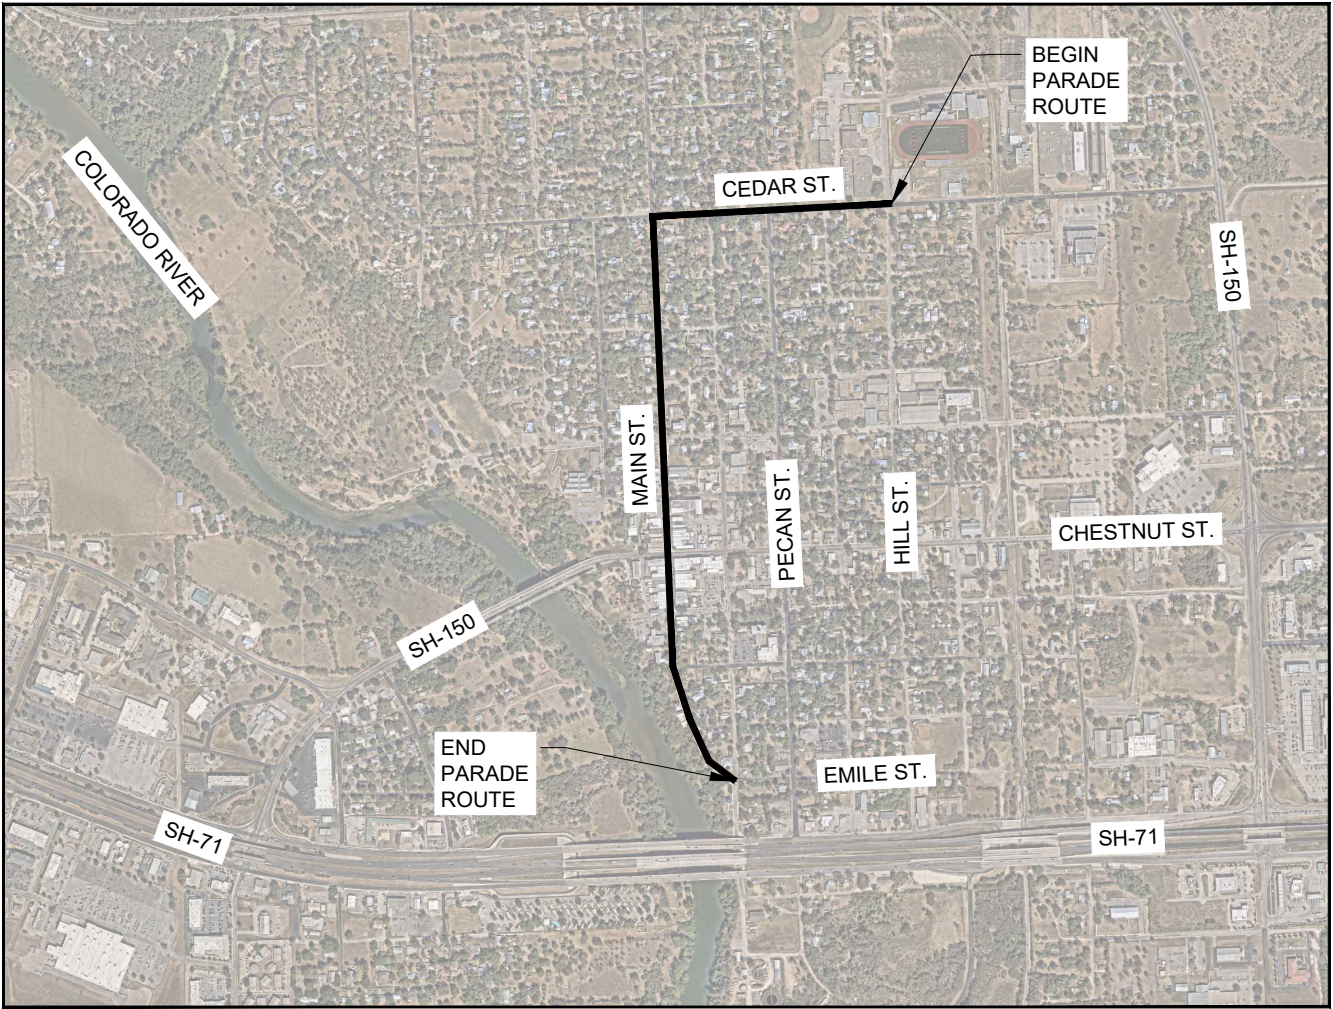

18830 FORTY SIX PKWY. BLDG 2, STE B (830) 438-0329
SPRING BRANCH, TX 78070
TBPE FIRM F-21047



CITY OF BASTROP
SPECIAL SMALL EVENT / PARADE ROUTE
COVER SHEET

JOB: 156-100-34	
DATE: 8/8/2025	
DRAWN: TN	PM: MN
DESIGN: DM	OTHER:
PEER:	OTHER:
REVISIONS:	
DELTA	DESCRIPTION
SHEET:	
C0.00	

Date: Aug 11, 2025, 7:42am User ID: shepp
File: Z:ENG - PRD\156 - City of Bastrop\100 - Plan Review Services\34 - Parade Route TCP Update - CAD.dwg | 156_100_34_GNS-001.dwg

RIGHT OF WAY MANAGEMENT STANDARD NOTES (REVISED 02/13/2025)

THE FOLLOWING NOTES HAVE BEEN ADAPTED FROM THE CITY OF AUSTIN AND MODIFIED TO COMPLY WITH THE CITY OF BASTROP.

1. CONTRACTOR SHALL HAVE AN APPROVED RIGHT-OF-WAY (ROW) PERMIT AND TRAFFIC CONTROL PLAN (TCP) IN ELECTRONIC OR PAPER FORMAT ON SITE AT ALL TIMES WHEN WORKING IN THE ROW.

2. CONTRACTOR SHALL PROVIDE ADVANCED NOTIFICATION PER THE LATEST TRANSPORTATION CRITERIA MANUAL (TCM) SECTION 8.4.0 – WORK ZONES:

a. THE CITY OF BASTROP MUST BE NOTIFIED A MINIMUM OF THREE (3) DAYS PRIOR TO ANY PLANNED CLOSURES, INCLUDING ANY SIDEWALK, BIKE LANES, AND ALLEYS

b. ANY PORTABLE CHANGEABLE MESSAGE SIGNS (PCMS) MUST BE SETUP AT LEAST TWO (2) WEEKS PRIOR TO THE CLOSURE

c. CONSTRUCTION NOTICES, DOOR-HANGERS AND/OR MAILINGS MUST BE PROVIDED AT LEAST TWO (2) WEEKS PRIOR TO COMMENCEMENT OF WORK

d. CLOSURES OF ANY EXISTING DRIVEWAYS MUST BE AVOIDED. WHEN ACCESS CANNOT BE MAINTAINED, A MINIMUM 7 DAYS OF ADVANCED NOTIFICATION TO THE PROPERTY OWNER IS REQUIRED, AND 14 DAYS ADVANCED NOTIFICATION FOR EMERGENCY SERVICE FACILITIES (SUCH AS FIRE STATIONS, HOSPITALS, AND POLICE STATIONS) ALONG WITH THE APPROVAL FROM THE ROW DIVISION OF TPW.

e. IF EXISTING HOUSE OF WORSHIP IS WITHIN THE TEMPORARY TRAFFIC CONTROL OR DETOUR AREA, THE CONTRACTOR SHALL COORDINATE TO AVOID WORK DURING SERVICE HOURS.

f. IF CLOSURE AND/OR DETOUR EXTENDS TO AN ADJACENT JURISDICTION OR PRIVATELY OWNED ROADWAY, THEN CONTRACTOR SHALL FOLLOW REQUIREMENTS OF THE MAINTENANCE AGENCY.

3. UNLESS OTHERWISE APPROVED BY THE CITY OF BASTROP:

a. ONLY ONE PHASE OF A TCP MAY BE SET AT ANY ONE TIME

b. INITIAL SETUPS AND PHASE CHANGES SHOULD NOT EXTEND INTO HOURS WHERE WORK ACTIVITIES ARE PROHIBITED

c. LONG-TERM SETUPS SHOULD OCCUR DURING LOW-VOLUME TRAFFIC HOURS, SUCH AS WEEKENDS

d. FULL CLOSURES ARE GENERALLY PROHIBITED MONDAY THROUGH FRIDAY

4. IF POLICE OFFICERS EMPLOYED BY AGENCIES OTHER THAN THE CITY OF BASTROP WILL BE USED TO ASSIST IN DIRECTING TRAFFIC, THE APPLICANT MUST NOTIFY THE CITY OF BASTROP AT LEAST THREE (3) DAYS PRIOR TO WORK WITH THE NAME(S) AND AGENCY OF THE POLICE OFFICERS TO BE EMPLOYED, ALONG WITH THE DATE, TIME, AND LOCATION WHERE THE OFFICER(S) WILL BE WORKING.

5. PEDESTRIAN ROUTES IN AND AROUND THE WORK ZONE, INCLUDING CONSTRUCTION ENTRANCES, TEMPORARY WALKING PATHS, BYPASSES, COVERED WALKWAYS, AND DETOURS THROUGHOUT THE PROJECT, MUST REMAIN ACCESSIBLE AND SHALL INCLUDE ACCESSIBILITY FEATURES CONSISTENT WITH THE FEATURES PRESENT IN THE EXISTING PEDESTRIAN FACILITY. SIDEWALKS SHOULD NOT BE CLOSED FOR PERIODS OF MORE THAN 14 DAYS, UNLESS OTHERWISE APPROVED BY THE CITY OF BASTROP.

6. ALL APPLICABLE SAFEGUARDS SHALL BE IN PLACE PER CHAPTER 33 OF THE INTERNATIONAL BUILDING CODE, WHICH INCLUDES PEDESTRIAN PROTECTIONS PER SECTION 3306.

7. “CONSTRUCTION ENTRANCE AHEAD” SIGNS MUST BE PLACED AT ALL APPROACHES TO CONSTRUCTION ENTRANCES, UNLESS OTHERWISE SHOWN ON THE REVIEWED TCP.
8. ALL TRAFFIC CONTROL DEVICES INCLUDING PROTECTIVE BARRIERS MUST BE CRASHWORTHY AND INSTALLED ACCORDING TO THE MANUFACTURER’S GUIDELINES. FOR A PRODUCT LIST OF CRASHWORTHY TRAFFIC CONTROL DEVICES, SEE TXDOT’S "COMPLIANT WORK ZONE TRAFFIC CONTROL DEVICE" LIST. CRASHWORTHINESS SHALL BE DETERMINED PER AMERICAN ASSOCIATION OF STATE HIGHWAY AND TRANSPORTATION OFFICIAL’S (AASHTO) MANUAL FOR ASSESSING SAFETY HARDWARE (MASH) TESTING REQUIREMENTS.

9. OVERNIGHT PROTECTION OF WORK ZONES AND STORAGE OF MATERIAL/EQUIPMENT SHALL BE ACCORDING TO COA STANDARD DETAIL 804S-4.

10. THE NAME OF THE BARRICADE CONTRACTOR SHALL BE SHOWN ON THE NON-REFLECTIVE SURFACE OF ALL TRAFFIC CONTROL DEVICES IN ACCORDANCE WITH COA STANDARD DETAIL 804S-5.

11. THE CITY’S TRAFFIC ENGINEER OR INSPECTOR MAY MAKE OR REQUIRE FIELD ADJUSTMENTS TO ADDRESS ISSUES OF SAFETY AND MOBILITY. ADDITIONALLY, ANY TRAFFIC CONTROL DEFICIENCIES MUST ALSO BE ADDRESSED PER THE TIMELINE PROVIDED BY THE ROW DIVISION OF TPW. VIOLATIONS WILL BE SUBJECT TO PENALTIES AS PROVIDED BY LAW.


12. IF EXISTING SIGNALIZED INTERSECTIONS ARE WITHIN THE TEMPORARY TRAFFIC CONTROL AREA, THE CONTRACTOR SHALL CONTACT THE CITY OF BASTROP TWO (2) WEEKS PRIOR TO SETTING UP ANY TRAFFIC CONTROL DEVICES. CONTRACTOR SHALL CONTACT THE CITY OF BASTROP ONE (1) DAY PRIOR TO TRAFFIC CONTROL DEPLOYMENT AND/OR FOR ANY ANY PHASE CHANGES.

13. THE RIGHT OF WAY SHALL BE RETURNED TO FULL USE AT THE END OF THE APPROVED WORK HOURS.

14. CONTRACTORS SHALL ADHERE TO ALL ROW SPECIAL EVENT ACTIVITY RESTRICTIONS, AS PER THE LATEST CITY OF AUSTIN MOBILITY GUIDELINES (MG-08). PROJECTS ARE REQUIRED TO SUBMIT A SPECIAL EVENT PERMIT APPLICATION TO THE CITY OF BASTROP AND AN APPLICATION FOR USE OF BASTROP COUNTY RIGHT OF WAY TO BASTROP COUNTY. THESE APPLICATIONS FOR PERMITTING MUST BE SUBMITTED NO LATER THAN SEVEN (7) DAYS PRIOR TO THE PROPOSED EVENT USING THE RESPECTIVE APPLICATION FORMS LOCATED ONLINE.

15. PRIOR TO THE TRAFFIC CONTROL ESTABLISHMENT FOR FULL ROAD CLOSURES, CONTRA-FLOW, AND/OR LONG-TERM STATIONARY PROJECTS, CONTRACTOR MUST CONTACT THE CITY OF BASTROP TWO (2) WEEKS PRIOR TO SETTING THE TRAFFIC CONTROL DEVICES.

16. BARRICADING AND TRAFFIC CONTROL DURING CONSTRUCTION SHALL BE THE RESPONSIBILITY OF THE CONTRACTOR AND SHALL CONFORM TO THE LATEST EDITION OF THE "TEXAS MANUAL ON UNIFORM TRAFFIC CONTROL DEVICES." THE ENGINEER OF RECORD IS SOLELY RESPONSIBLE FOR THE ACCURACY AND ADEQUACY OF SUBMITTAL WHETHER OR NOT THE PLAN HAS BEEN REVIEWED FOR CODE COMPLIANCE BY CITY STAFF.

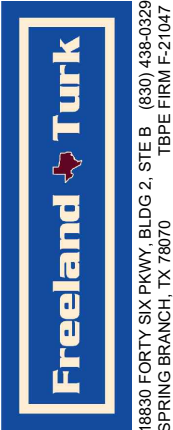

CITY OF BASTROP
SPECIAL SMALL EVENT / PARADE ROUTE
TEMPORARY TRAFFIC CONTROL PLAN NOTES

JOB: 156-100-34	
DATE: 8/8/2025	
DRAWN: TN	PM: MN
DESIGN:	DM:
PEER:	OTHER:
REVISIONS:	
DELTA	DESCRIPTION

Date: Aug 11, 2025, 7:42am User ID: shepp
File: Z:ENG - PBD\156 - City of Bastrop\100 - Plan Review Services\34 - Parade Route TCP Update_CAD.dwg | 156_100_34 - GN-001.dwg

STREETS

CLASSIFICATION	STREET	FROM STREET	TO STREET	PLANNED IMPROVEMENTS	TRAFFIC CONTROL DETAIL; PLAN SHEET	*ALLOWED BARRICADING TIMES*	DURATION	COMMENTS
COLLECTOR	HILL STREET	EMILE STREET	CEDAR STREET	PARADE ROUTE	C1.00	9 a.m. - 9 p.m. M-F 7 a.m. - 9 p.m. WEEKENDS	1-DAY	SET UP THROUGH CITY DEPARTMENTS
COLLECTOR	CEDAR STREET	HILL STREET	MAIN STREET	PARADE ROUTE	C1.00	9 a.m. - 9 p.m. M-F 7 a.m. - 9 p.m. WEEKENDS	1-DAY	SET UP THROUGH CITY DEPARTMENTS
COLLECTOR	MAIN STREET	CEDAR STREET	EMILE ST	PARADE ROUTE	C1.00	9 a.m. - 9 p.m. M-F 7 a.m. - 9 p.m. WEEKENDS	1-DAY	SET UP THROUGH CITY DEPARTMENTS
COLLECTOR	EMILE ST	MAIN STREET	HILL STREET	PARADE ROUTE	C1.00	9 a.m. - 9 p.m. M-F 7 a.m. - 9 p.m. WEEKENDS	1-DAY	SET UP THROUGH CITY DEPARTMENTS


INTERSECTIONS

CLASSIFICATION	PROTECTION	STREET INTERSECTION	PLANNED IMPROVEMENTS	TRAFFIC CONTROL DETAIL; PLAN SHEET	*ALLOWED BARRICADING TIMES*	DURATION	COMMENTS
COLLECTOR	NOT PROTECTED	HILL STREET AND CEDAR STREET	PARADE ROUTE	C1.00	9 a.m. - 9 p.m. M-F 7 a.m. - 9 p.m. WEEKENDS	1-DAY	SET UP THROUGH CITY DEPARTMENTS
COLLECTOR	NOT PROTECTED	HILL STREET AND BUTTONWOOD STREET	PARADE ROUTE	C1.00	9 a.m. - 9 p.m. M-F 7 a.m. - 9 p.m. WEEKENDS	1-DAY	SET UP THROUGH CITY DEPARTMENTS
COLLECTOR	NOT PROTECTED	HILL STREET AND BEECH STREET	PARADE ROUTE	C1.00	9 a.m. - 9 p.m. M-F 7 a.m. - 9 p.m. WEEKENDS	1-DAY	SET UP THROUGH CITY DEPARTMENTS
COLLECTOR	NOT PROTECTED	HILL STREET AND FARM STREET	PARADE ROUTE	C1.00	9 a.m. - 9 p.m. M-F 7 a.m. - 9 p.m. WEEKENDS	1-DAY	SET UP THROUGH CITY DEPARTMENTS
COLLECTOR	NOT PROTECTED	HILL STREET AND SPRING STREET	PARADE ROUTE	C1.00	9 a.m. - 9 p.m. M-F 7 a.m. - 9 p.m. WEEKENDS	1-DAY	SET UP THROUGH CITY DEPARTMENTS
COLLECTOR	NOT PROTECTED	HILL STREET AND CHESTNUT STREET	PARADE ROUTE	C1.00	9 a.m. - 9 p.m. M-F 7 a.m. - 9 p.m. WEEKENDS	1-DAY	SET UP THROUGH CITY DEPARTMENTS
COLLECTOR	NOT PROTECTED	HILL STREET AND PINE STREET	PARADE ROUTE	C1.00	9 a.m. - 9 p.m. M-F 7 a.m. - 9 p.m. WEEKENDS	1-DAY	SET UP THROUGH CITY DEPARTMENTS
COLLECTOR	NOT PROTECTED	HILL STREET AND WALNUT STREET	PARADE ROUTE	C1.00	9 a.m. - 9 p.m. M-F 7 a.m. - 9 p.m. WEEKENDS	1-DAY	SET UP THROUGH CITY DEPARTMENTS
COLLECTOR	NOT PROTECTED	HILL STREET AND AUSTIN STREET	PARADE ROUTE	C1.00	9 a.m. - 9 p.m. M-F 7 a.m. - 9 p.m. WEEKENDS	1-DAY	SET UP THROUGH CITY DEPARTMENTS
COLLECTOR	NOT PROTECTED	MAIN STREET AND CEDAR STREET	PARADE ROUTE	C1.00	9 a.m. - 9 p.m. M-F 7 a.m. - 9 p.m. WEEKENDS	1-DAY	SET UP THROUGH CITY DEPARTMENTS
COLLECTOR	NOT PROTECTED	MAIN STREET AND BUTTONWOOD STREET	PARADE ROUTE	C1.00	9 a.m. - 9 p.m. M-F 7 a.m. - 9 p.m. WEEKENDS	1-DAY	SET UP THROUGH CITY DEPARTMENTS
COLLECTOR	NOT PROTECTED	MAIN STREET AND BEECH STREET	PARADE ROUTE	C1.00	9 a.m. - 9 p.m. M-F 7 a.m. - 9 p.m. WEEKENDS	1-DAY	SET UP THROUGH CITY DEPARTMENTS
COLLECTOR	NOT PROTECTED	MAIN STREET AND FARM STREET	PARADE ROUTE	C1.00	9 a.m. - 9 p.m. M-F 7 a.m. - 9 p.m. WEEKENDS	1-DAY	SET UP THROUGH CITY DEPARTMENTS
COLLECTOR	NOT PROTECTED	MAIN STREET AND SPRING STREET	PARADE ROUTE	C1.00	9 a.m. - 9 p.m. M-F 7 a.m. - 9 p.m. WEEKENDS	1-DAY	SET UP THROUGH CITY DEPARTMENTS
COLLECTOR	NOT PROTECTED	MAIN STREET AND CHESTNUT STREET	PARADE ROUTE	C1.00	9 a.m. - 9 p.m. M-F 7 a.m. - 9 p.m. WEEKENDS	1-DAY	SET UP THROUGH CITY DEPARTMENTS
COLLECTOR	NOT PROTECTED	MAIN STREET AND PINE STREET	PARADE ROUTE	C1.00	9 a.m. - 9 p.m. M-F 7 a.m. - 9 p.m. WEEKENDS	1-DAY	SET UP THROUGH CITY DEPARTMENTS
COLLECTOR	NOT PROTECTED	MAIN STREET AND WALNUT STREET	PARADE ROUTE	C1.00	9 a.m. - 9 p.m. M-F 7 a.m. - 9 p.m. WEEKENDS	1-DAY	SET UP THROUGH CITY DEPARTMENTS
COLLECTOR	NOT PROTECTED	MAIN STREET AND AUSTIN STREET	PARADE ROUTE	C1.00	9 a.m. - 9 p.m. M-F 7 a.m. - 9 p.m. WEEKENDS	1-DAY	SET UP THROUGH CITY DEPARTMENTS
COLLECTOR	NOT PROTECTED	CEDAR STREET AND WATER STREET	PARADE ROUTE	C1.00	9 a.m. - 9 p.m. M-F 7 a.m. - 9 p.m. WEEKENDS	1-DAY	SET UP THROUGH CITY DEPARTMENTS
COLLECTOR	NOT PROTECTED	HILL STREET AND PECAN STREET	PARADE ROUTE	C1.00	9 a.m. - 9 p.m. M-F 7 a.m. - 9 p.m. WEEKENDS	1-DAY	SET UP THROUGH CITY DEPARTMENTS
COLLECTOR	NOT PROTECTED	HILL STREET AND JEFFERSON STREET	PARADE ROUTE	C1.00	9 a.m. - 9 p.m. M-F 7 a.m. - 9 p.m. WEEKENDS	1-DAY	SET UP THROUGH CITY DEPARTMENTS
COLLECTOR	NOT PROTECTED	EMILE STREET AND WATER STREET	PARADE ROUTE	C1.00	9 a.m. - 9 p.m. M-F 7 a.m. - 9 p.m. WEEKENDS	1-DAY	SET UP THROUGH CITY DEPARTMENTS
COLLECTOR	NOT PROTECTED	HILL STREET AND PECAN STREET	PARADE ROUTE	C1.00	9 a.m. - 9 p.m. M-F 7 a.m. - 9 p.m. WEEKENDS	1-DAY	SET UP THROUGH CITY DEPARTMENTS
COLLECTOR	NOT PROTECTED	EMILE STREET AND JEFFERSON STREET	PARADE ROUTE	C1.00	9 a.m. - 9 p.m. M-F 7 a.m. - 9 p.m. WEEKENDS	1-DAY	SET UP THROUGH CITY DEPARTMENTS
COLLECTOR	NOT PROTECTED	EMILE STREET AND BUTTONWOOD STREET	PARADE ROUTE	C1.00	9 a.m. - 9 p.m. M-F 7 a.m. - 9 p.m. WEEKENDS	1-DAY	SET UP THROUGH CITY DEPARTMENTS


STREETS - POSTED SPEEDS

STREET NAME	POSTED SPEED (MPH)
MARTIN LUTHER KING DRIVE	30
FAYETTE STREET	25
HAYSEL STREET	25
HILL STREET	30
JEFFERSON STREET	25
PECAN STREET	30
WATER STREET	30
MAIN STREET	30
CHURCH STREET	30
WILSON STREET	30
ELM STREET	30
CYPRESS STREET	30
CEDAR STREET	30
BUTTONWOOD STREET	25
BEECH STREET	30
FARM STREET	30
SPRING STREET	30
CHESTNUT STREET/LOOP 150	30
PINE STREET	30
WALNUT STREET	30
AUSTIN STREET	30
EMILE STREET	30
STATE HIGHWAY 71/21	65

NOTE: SPEED LIMITS ARE INCLUDED FOR REFERENCE, THESE SHALL BE CONFIRMED AS NEEDED FOR TRAFFIC CONTROL PURPOSES.

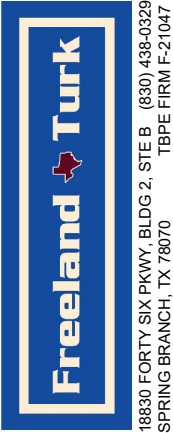


18830 FORTY SIX PKWY, BLDG 2, STE B (830) 438-0329
SPRING BRANCH, TX 78070 TBPE FIRM F-21047

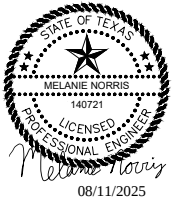



CITY OF BASTROP
SPECIAL SMALL EVENT / PARADE ROUTE
TEMPORARY TRAFFIC CONTROL PLAN NOTES

JOB:	156-100-34
DATE:	8/8/2025
DRAWN: TN	PM: MN
DESIGN:	DM:
PEER:	OTHER:
REVISIONS:	
DELTA	DESCRIPTION

SHEET:
C0.02

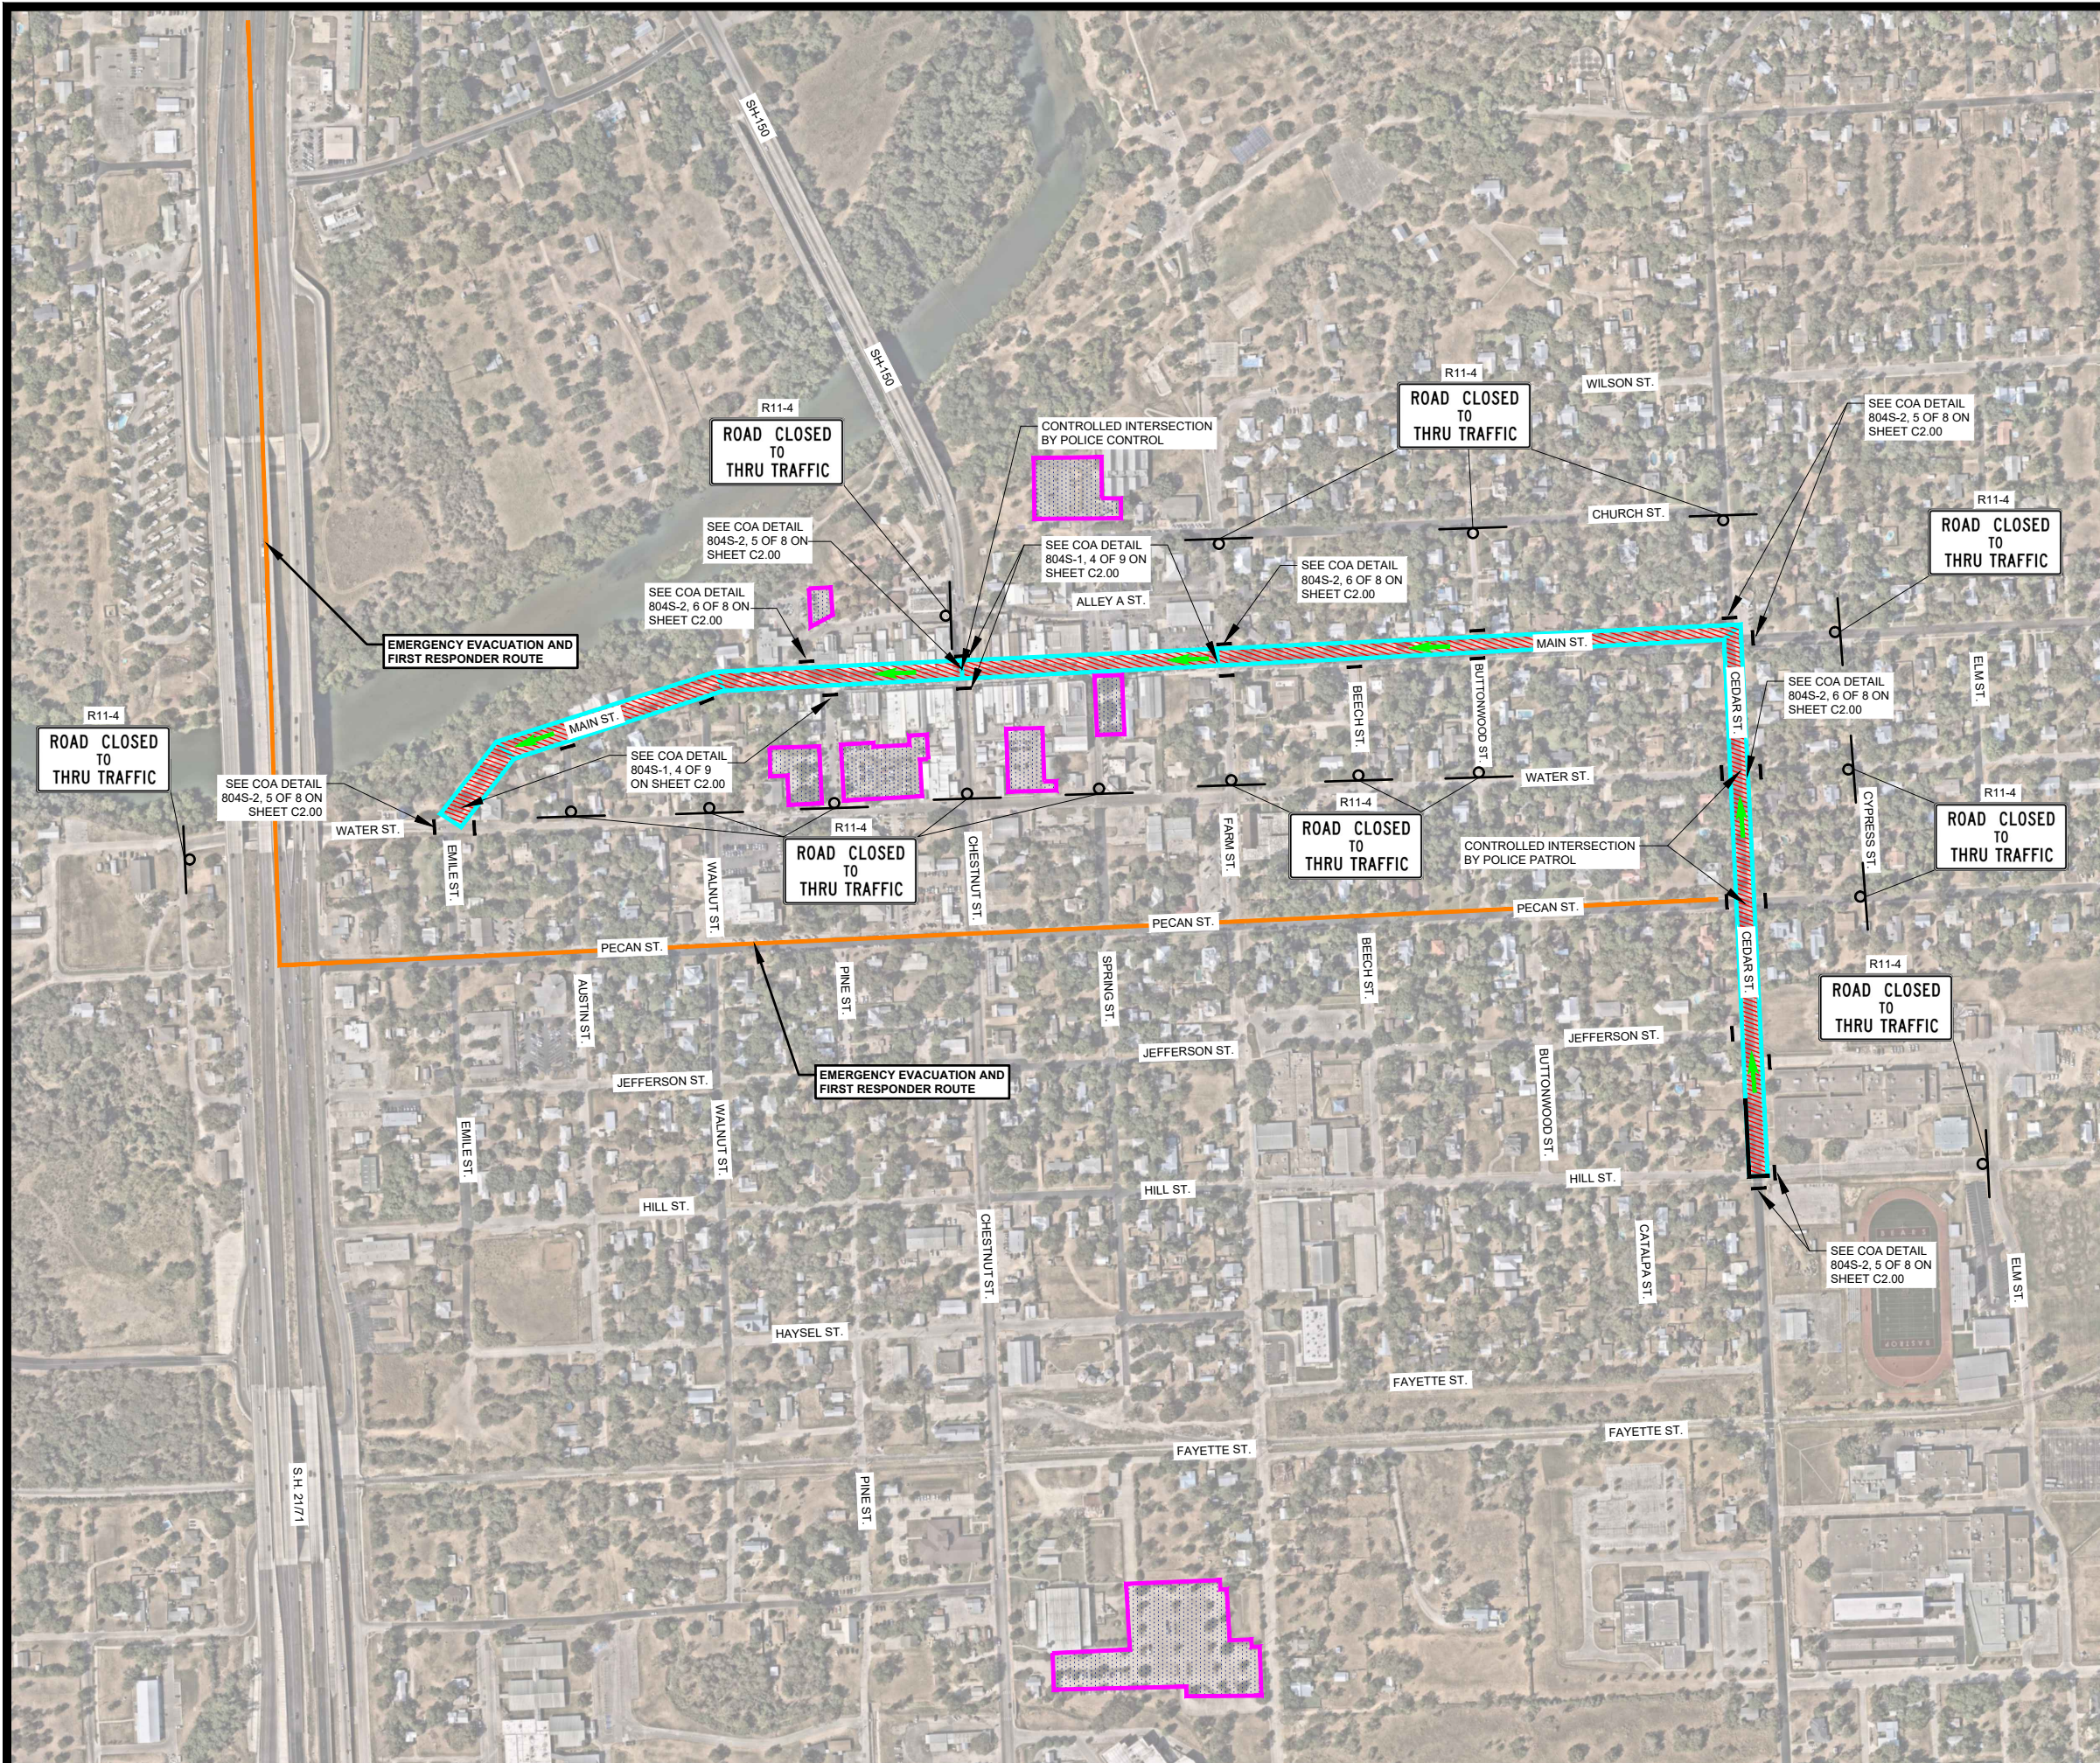

SHEET: C1.00

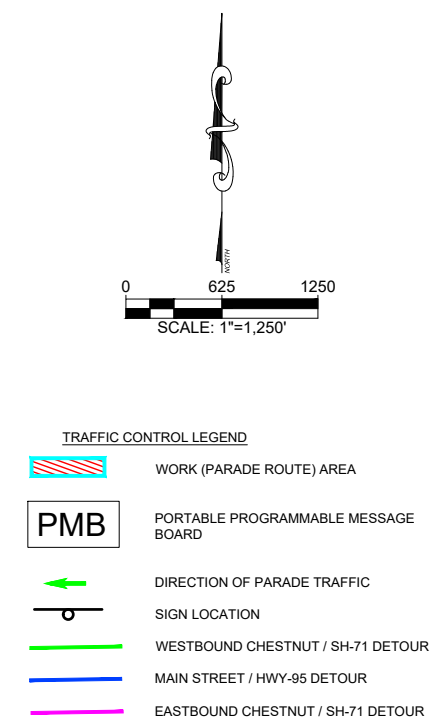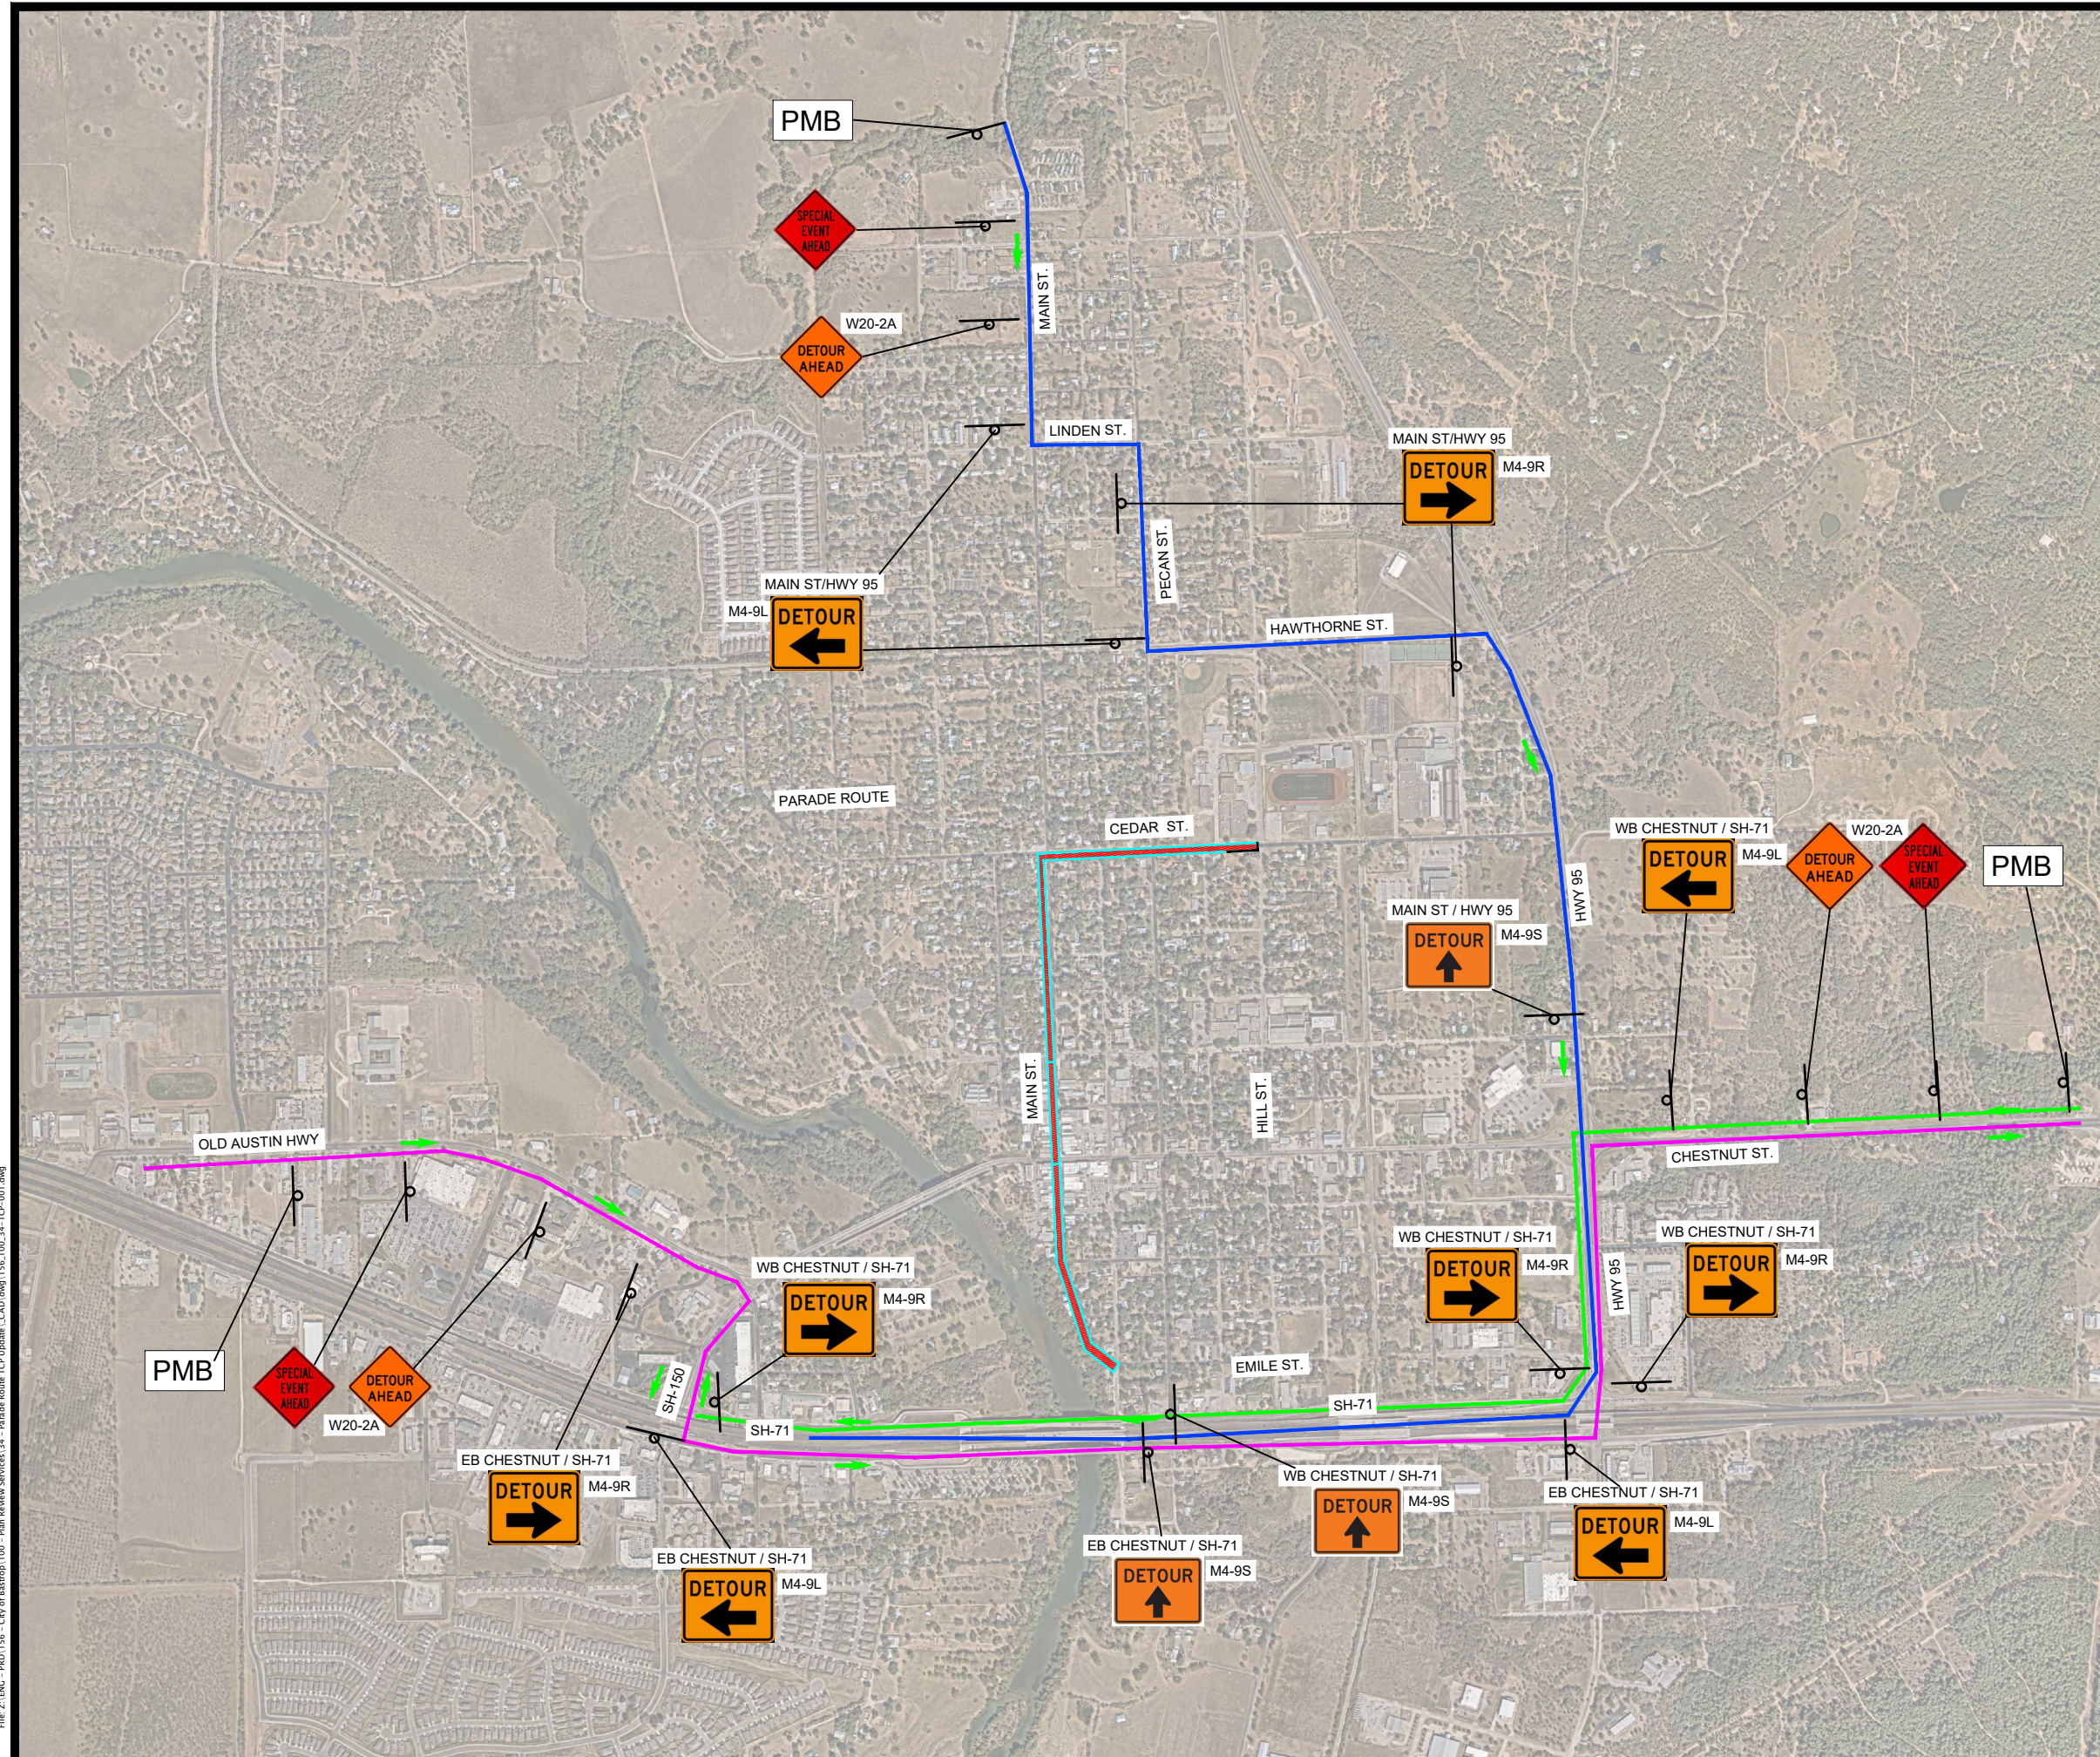


NOTES:

- 1) THIS PLAN IS FOR THE SETUP OF TRAFFIC CONTROLS NECESSARY TO FACILITATE A PARADE ROUTE/SPECIAL EVENT (HOMECOMING PARADE) ALONG THE HIGHLIGHTED PATH SHOWN.
- 2) TEMPORARY TRAFFIC CONTROLS AND THE DETAILS REFERENCED IN THIS PLAN SHALL BE SET UP 24-HOURS BEFORE THE PARADE COMMENCES.
- 3) THE ANTICIPATED DURATION FOR THE PARADE IS 1-DAY. THE TRAFFIC CONTROLS SHALL REMAIN IN PLACE UNTIL TEMPORARY PARKING FOR THE PARADE ROUTE AND THE PARADE FLOATS, VEHICLES, PROPS AND SPECIAL EVENT PERSONNEL HAVE BEEN SAFELY CLEARED FROM THE EVENT SITE.
- 4) NO LESS THAN 2 POLICE PATROL UNITS SHALL BE LOCATED ON SITE (IN AREAS DESIGNATED), IN ORDER TO CONDUCT EMERGENCY VEHICULAR INGRESS OR EGRESS FOR VEHICLES NEEDING TO CROSS OVER THE PARADE ROUTE.
- 5) PECAN STREET AND CHESTNUT STREET (SH-150) SHALL HAVE POLICE-ENFORCED AND CONTROLLED EMERGENCY ACCESS AT ALL TIMES DURING THE PARADE ACTIVITIES. FOR THIS EVENT, PECAN STREET PROVIDES THE MOST EFFICIENT ACCESS TO ASCENSION SETON BASTROP HOSPITAL, SHOULD EMERGENCY OR POTENTIALLY LIFE-THREATENING MEDICAL EMERGENCY SERVICES BE NEEDED DURING THE PARADE.
- 6) ADA-COMPLIANT PATHWAYS TO ADDRESS PEDESTRIAN CONSIDERATIONS, SHALL BE ACCESSIBLE AT ALL TIMES DURING THE PARADE ACTIVITIES. AREAS WHERE SIDEWALK/CROSSWALK CLOSURES ARE NEEDED, SHALL EMPLOY DETAIL 804S-1, 4 OF 9 AS APPLICABLE.
- 7) FOR TYPICAL SINGLE DIRECTION STREET DETOUR SETUPS, REFER TO DETAIL 804S-2, 5 OF 8.
- 8) FOR TYPICAL BLOCK CLOSURE SETUPS WITH STREET DETOUR SETUPS IN BOTH DIRECTIONS, REFER TO DETAIL 804S-2, 6 OF 8.
- 9) TO AVOID DUPLICATE SIGNAGE, THE CITY OF BASTROP MAY OMIT SIGNS IN THIS SETUP IF ALREADY IN PLACE BY EXISTING CONSTRUCTION SITES. CONVERSELY, EXISTING SIGNS THAT CONFLICT WITH THE TEMPORARY PARADE ROUTE SETUP MAY BE COVERED IF APPROPRIATE.

CITY OF BASTROP SPECIAL SMALL EVENT / PARADE ROUTE	
TEMPORARY TRAFFIC CONTROL PLANS DETOUR PLANS	
JOB: 156-100-34	
DATE: 8/8/2025	
DRAWN: TN	PM: MN
DESIGN:	DM:
PEER:	OTHER:
REVISIONS:	
DELTA	DESCRIPTION
SHEET:	
C1.01	

Date: Aug 11, 2025, 7:42am, User ID: shepp
File: Z:\ENG - PBD\156 - City of Bastrop\100 - Plan Review Services\14 - Parade Route TCP Update - CAD.dwg (156-100-34-TCP-DTL5-001.dwg)
File: Z:\ENG - PBD\156 - City of Bastrop\100 - Plan Review Services\14 - Parade Route TCP Update - CAD.dwg (156-100-34-TCP-DTL5-001.dwg)








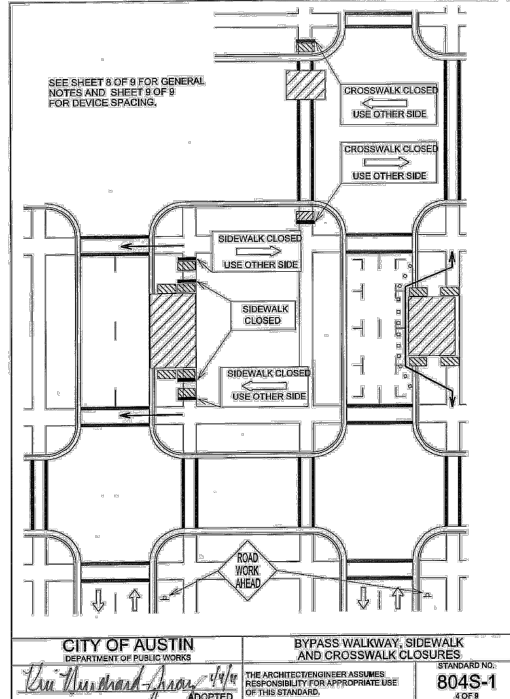


Typical Transition Lengths and Suggested Maximum Spacing of Devices

Speed KMPH	Posted Speed MPH	Formula	3.0(10) Offset Meters (Feet)	3.3(11) Offset Meters (Feet)	3.6(12) Offset Meters (Feet)	On a taper Meters (Feet)	On a taper Meters (Feet)	*K Dimension
50	30	L=WS/60	45 (150)	50 (165)	55 (180)	10 (30)	15-20 (50-75)	40 (120)
55	35		55 (205)	70 (225)	75 (245)	10 (30)	15-20 (50-75)	50 (150)
65	40		80 (265)	90 (295)	100 (320)	12 (40)	25-30 (80-100)	75 (240)
70	45		100 (400)	110 (430)	120 (450)	13 (45)	25-30 (80-100)	100 (300)
80	50		120 (400)	130 (430)	140 (460)	15 (50)	30-35 (100-125)	120 (400)
90	55		150 (500)	160 (530)	170 (560)	16 (55)	35-40 (110-140)	150 (500)
95	60		180 (600)	200 (660)	220 (720)	18 (60)	40-45 (120-150)	180 (600)
105	65		210 (700)	230 (760)	250 (820)	20 (65)	45-50 (135-165)	210 (700)
115	70		240 (800)	260 (860)	280 (920)	22 (70)	50-55 (150-175)	240 (800)

LEGEND
Channelizing devices
Trailer mounted flashing arrow board
Flagger

CITY OF AUSTIN
DEPARTMENT OF PUBLIC WORKS
DEVICE SPACING
THE ARCHITECT/ENGINEER ASSUMES RESPONSIBILITY FOR APPROPRIATE USE OF THIS STANDARD.
STANDARD NO. 804S-1
9 OF 9

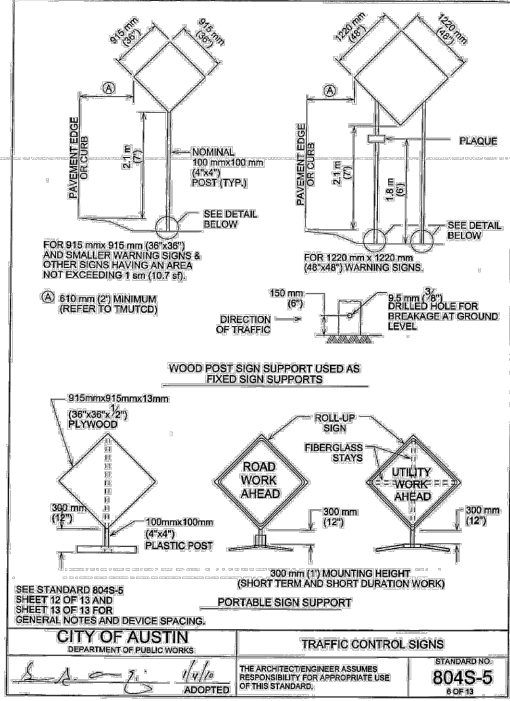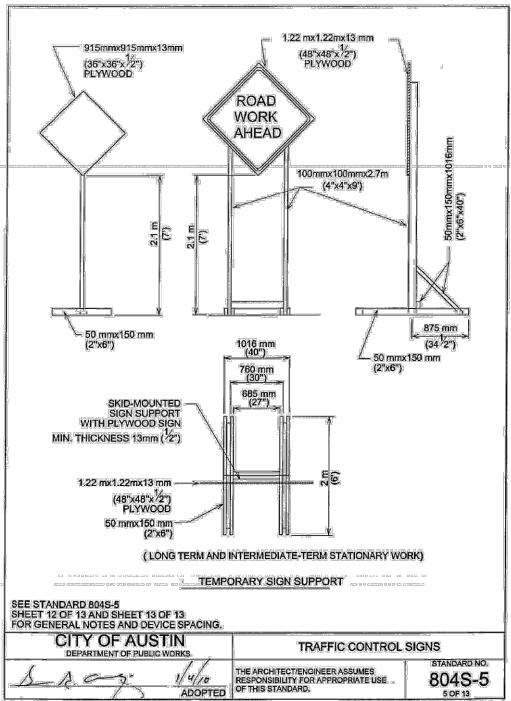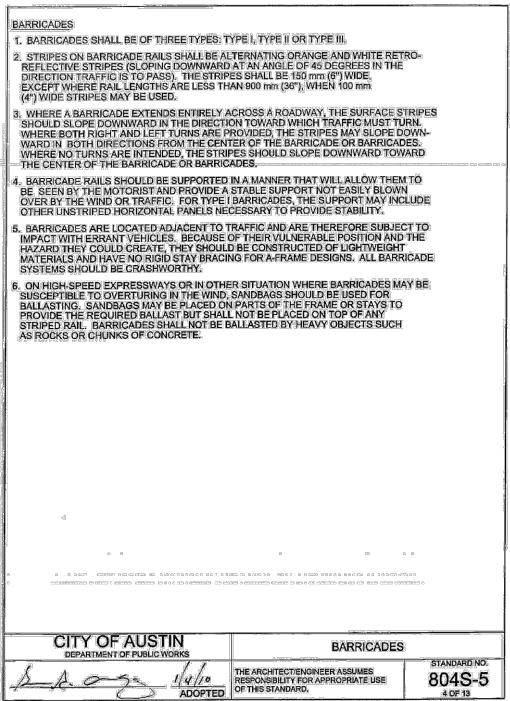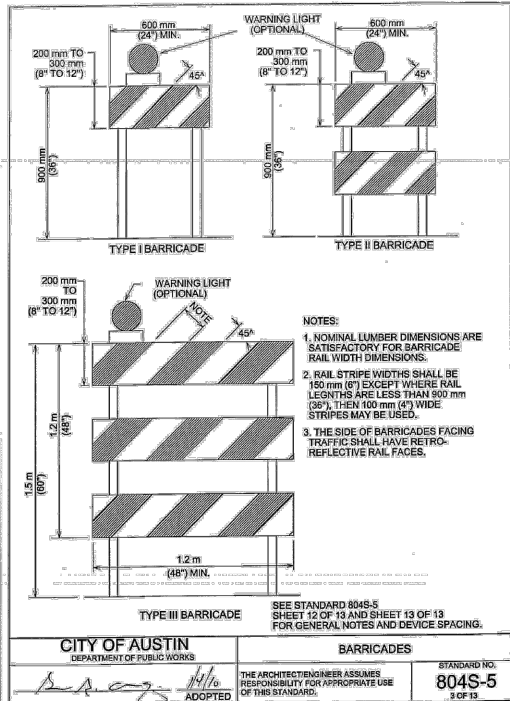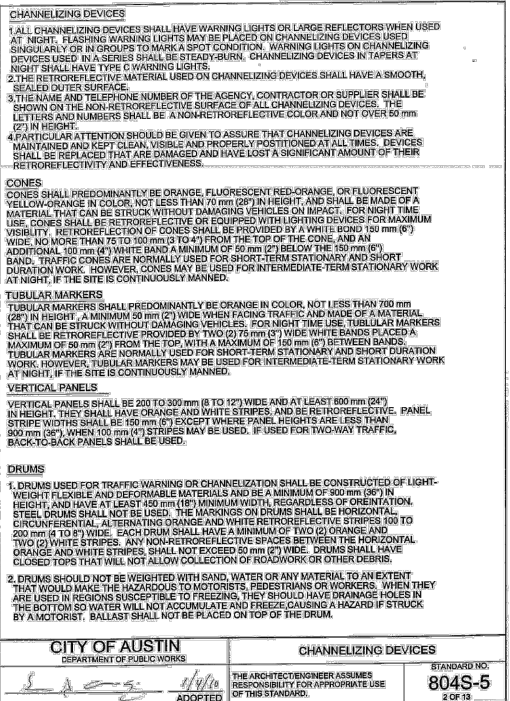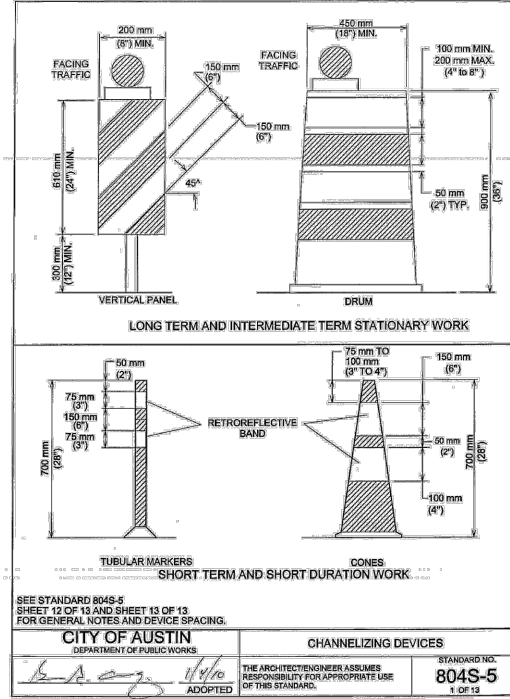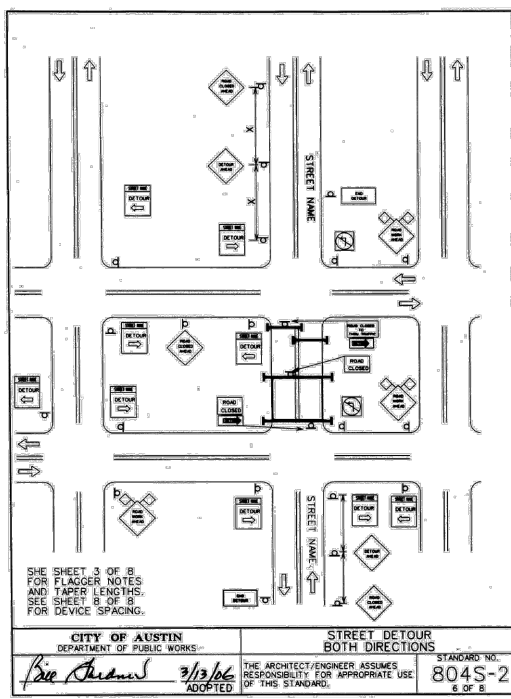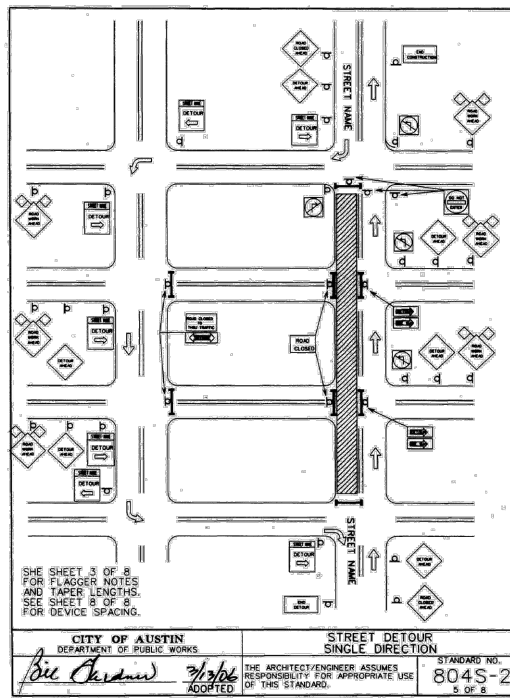

CITY OF BASTROP
SPECIAL SMALL EVENT / PARADE ROUTE
TEMPORARY TRAFFIC CONTROL
PLANS DETAILS (SHEET 1 OF 2)

JOB: 156-100-34
DATE: 8/5/2025
DRAWN: TN
DESIGN: DM
PEER: OTHER

REVISIONS:
DELTA DESCRIPTION

